


REET Site Plan - Proposed
1 : 250

50.6m

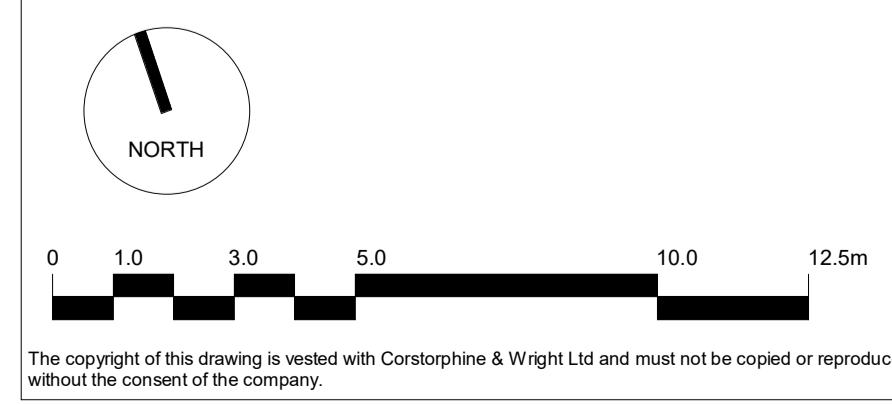

Rev.	Description	Date	Drawn	Chk.
P08	Coordination to address comments	03.11.22	JDL	JDL
P07	S73 - Public Realm, L2 Glazing and Coord Update	31.10.22	WP	JDL
P06	Updated public realm	15.09.21	JDL	JDL
P05	PLANNING ISSUE	19.07.21	JDL	JDL
P04	DRAFT PLANNING FOR REVIEW	29.06.21	RAL	JDL
P03	STAGE 2 ISSUE	18.05.21	JDL	JDL
P02	General Progress	04.06.21	JDL	JDL
P01	Updated to show latest layout	12.05.21	JS	JDL
Rev.	Description	Date	Drawn	Chk.

Client: SJS 4 LTD
 Project: BECKETWELL PERFORMANCE VENUE
 Drawing Title: Site Plan - Proposed
 Drawing Status: PLANNING

Corstorphine & Wright
 Leeds Studio
 The Studio, Candle House, 1 Wharf Approach, Leeds, LS1 4GH
 0113 213 5656
 corstorphine-wright.com
 Drawing No: BEK-COR-PV-00-A-0331
 Revision: P08
 Drawn: JDL, Checked: JDL, Paper Size: A1, Scale: 1 : 250, Date: 23.04.21