



NOTES


1. Do not scale this drawing, if in doubt ASK.
2. Levels taken for this site are local levels and are intended only to show the relative level from road to back of verge. In each case the level taken is referenced directly to a typical level of 100.000m AOD and the road channel. By referencing the respective road gullies back to OSBM the actual levels can be obtained.
3. Rain garden locations are for the most part indicative and the respective sizes and shapes will be locally adjusted to suit exact local requirements.
4. Connections are shown to an existing highway drain, this highway drain is relatively shallow in places and it will be necessary to confirm levels prior to connection.

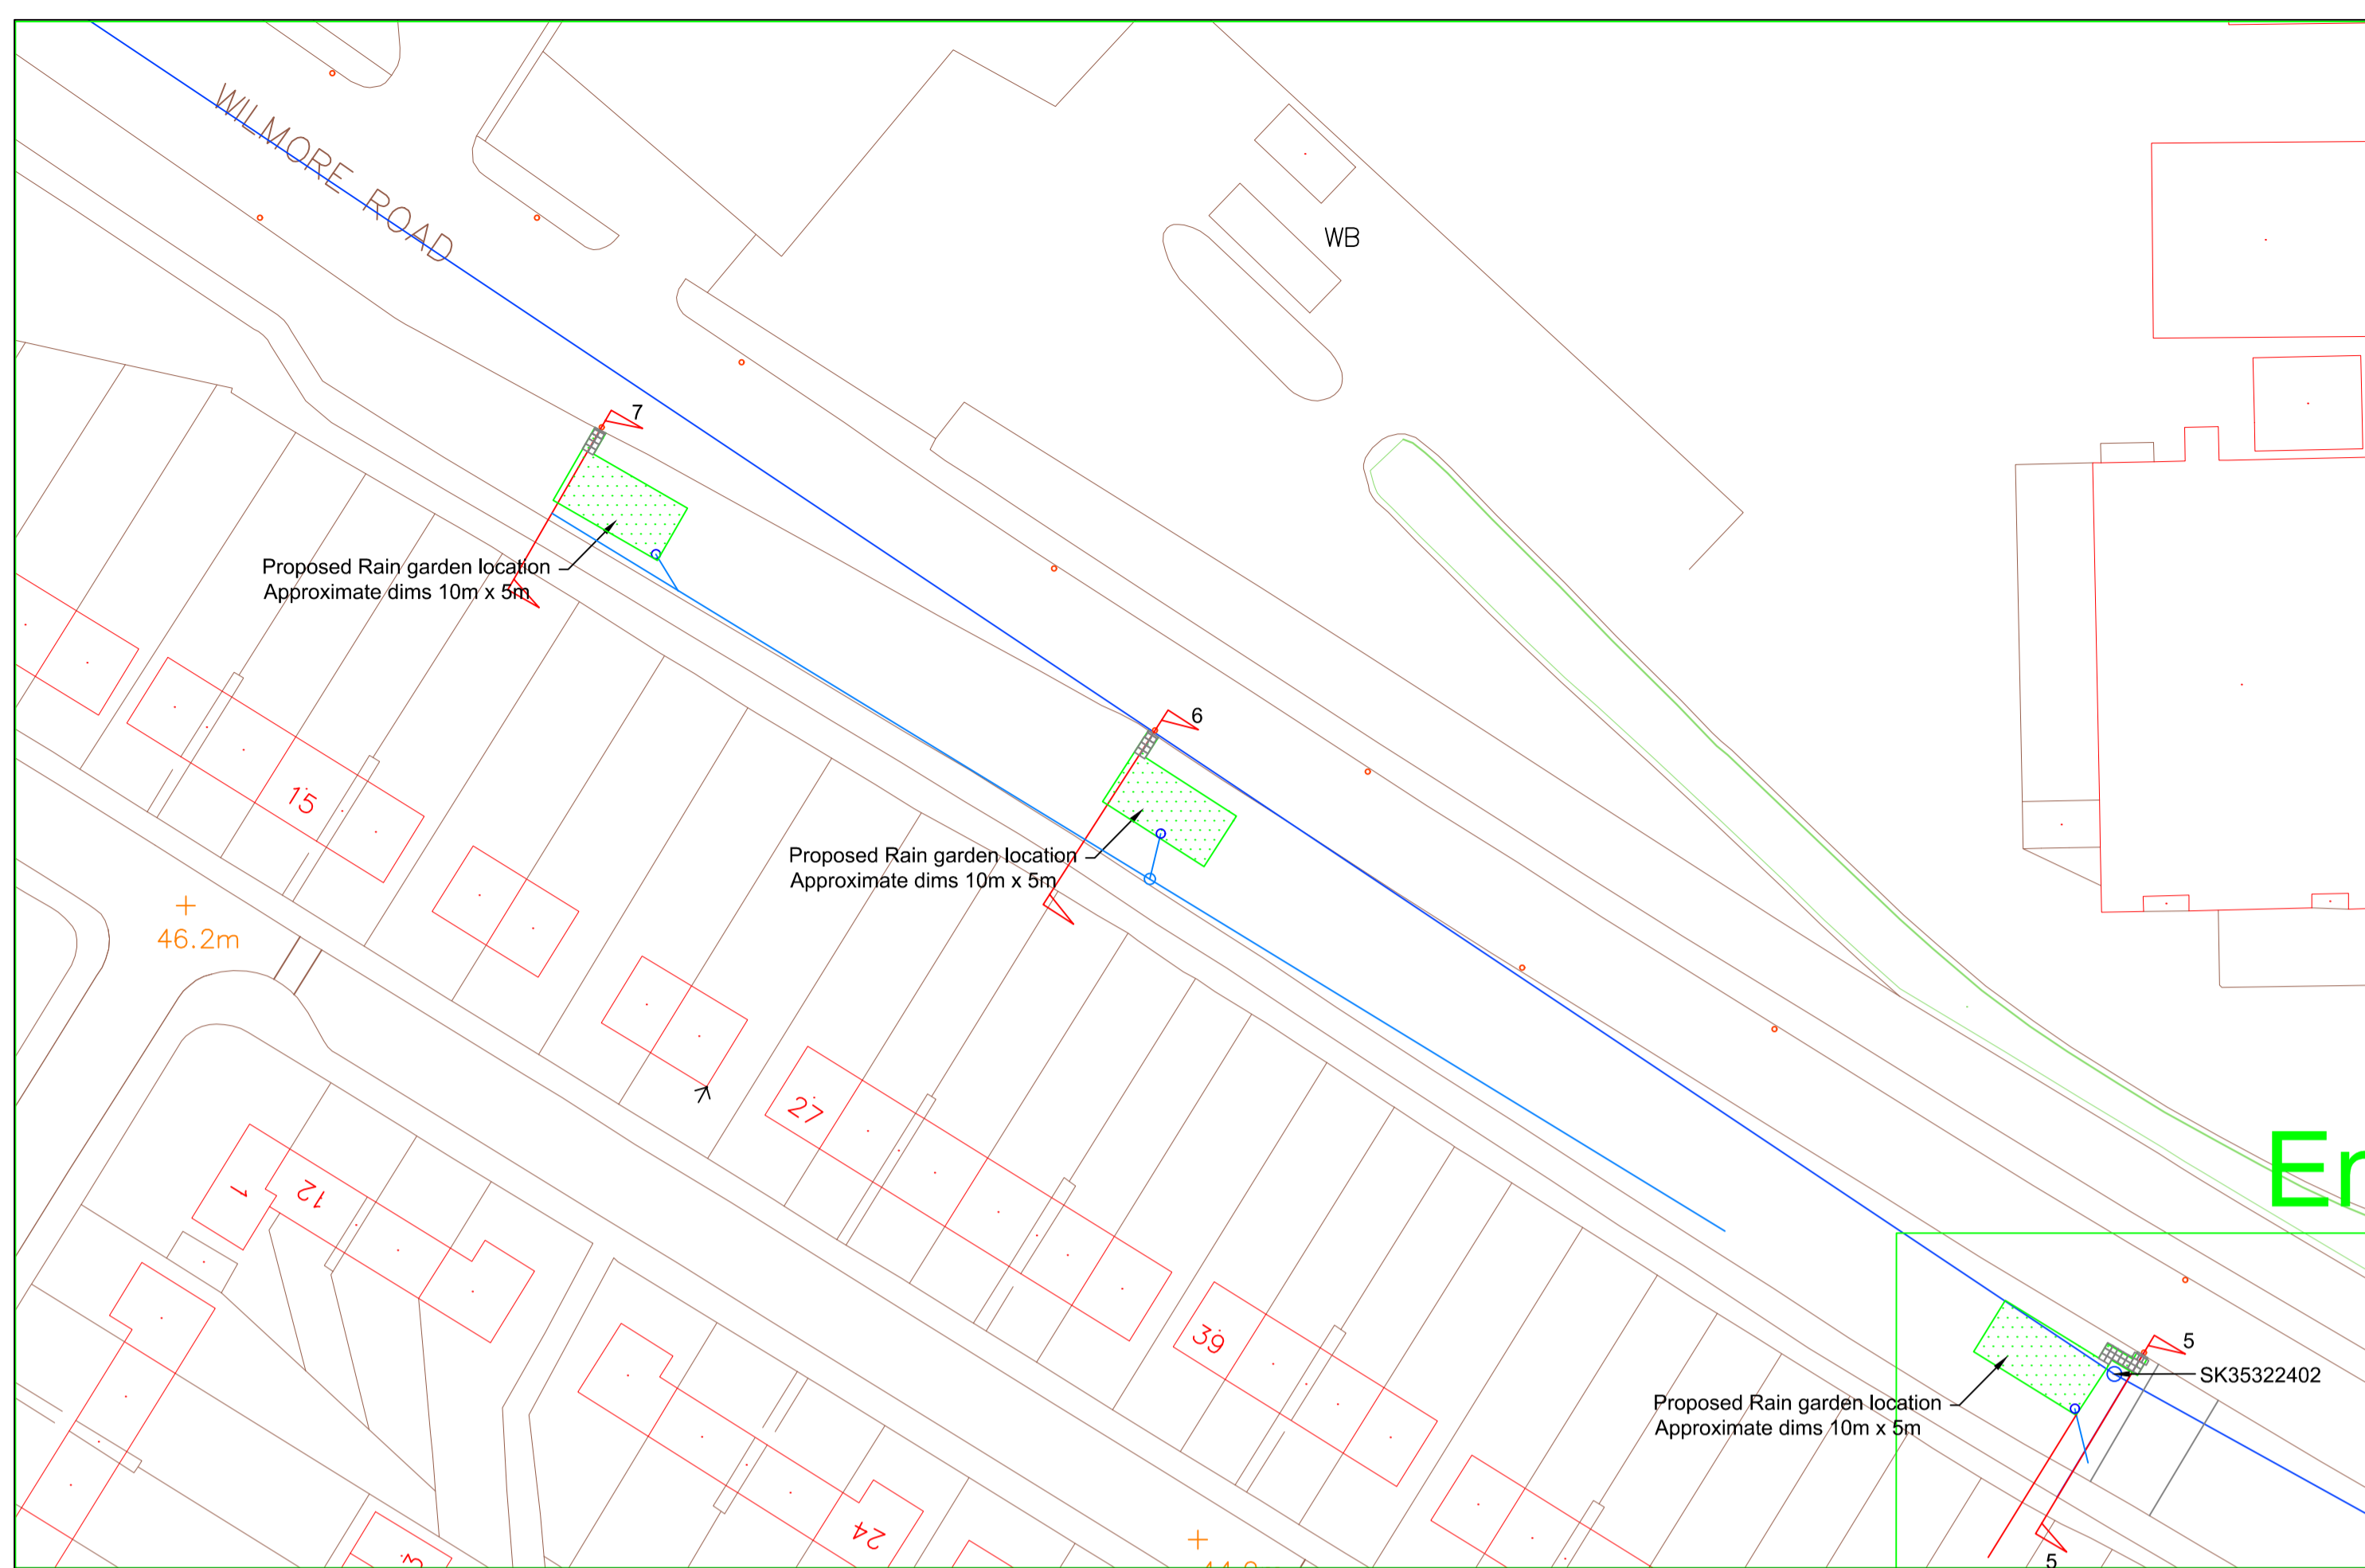


ENLARGED PLAN 1
1:500 SCALE

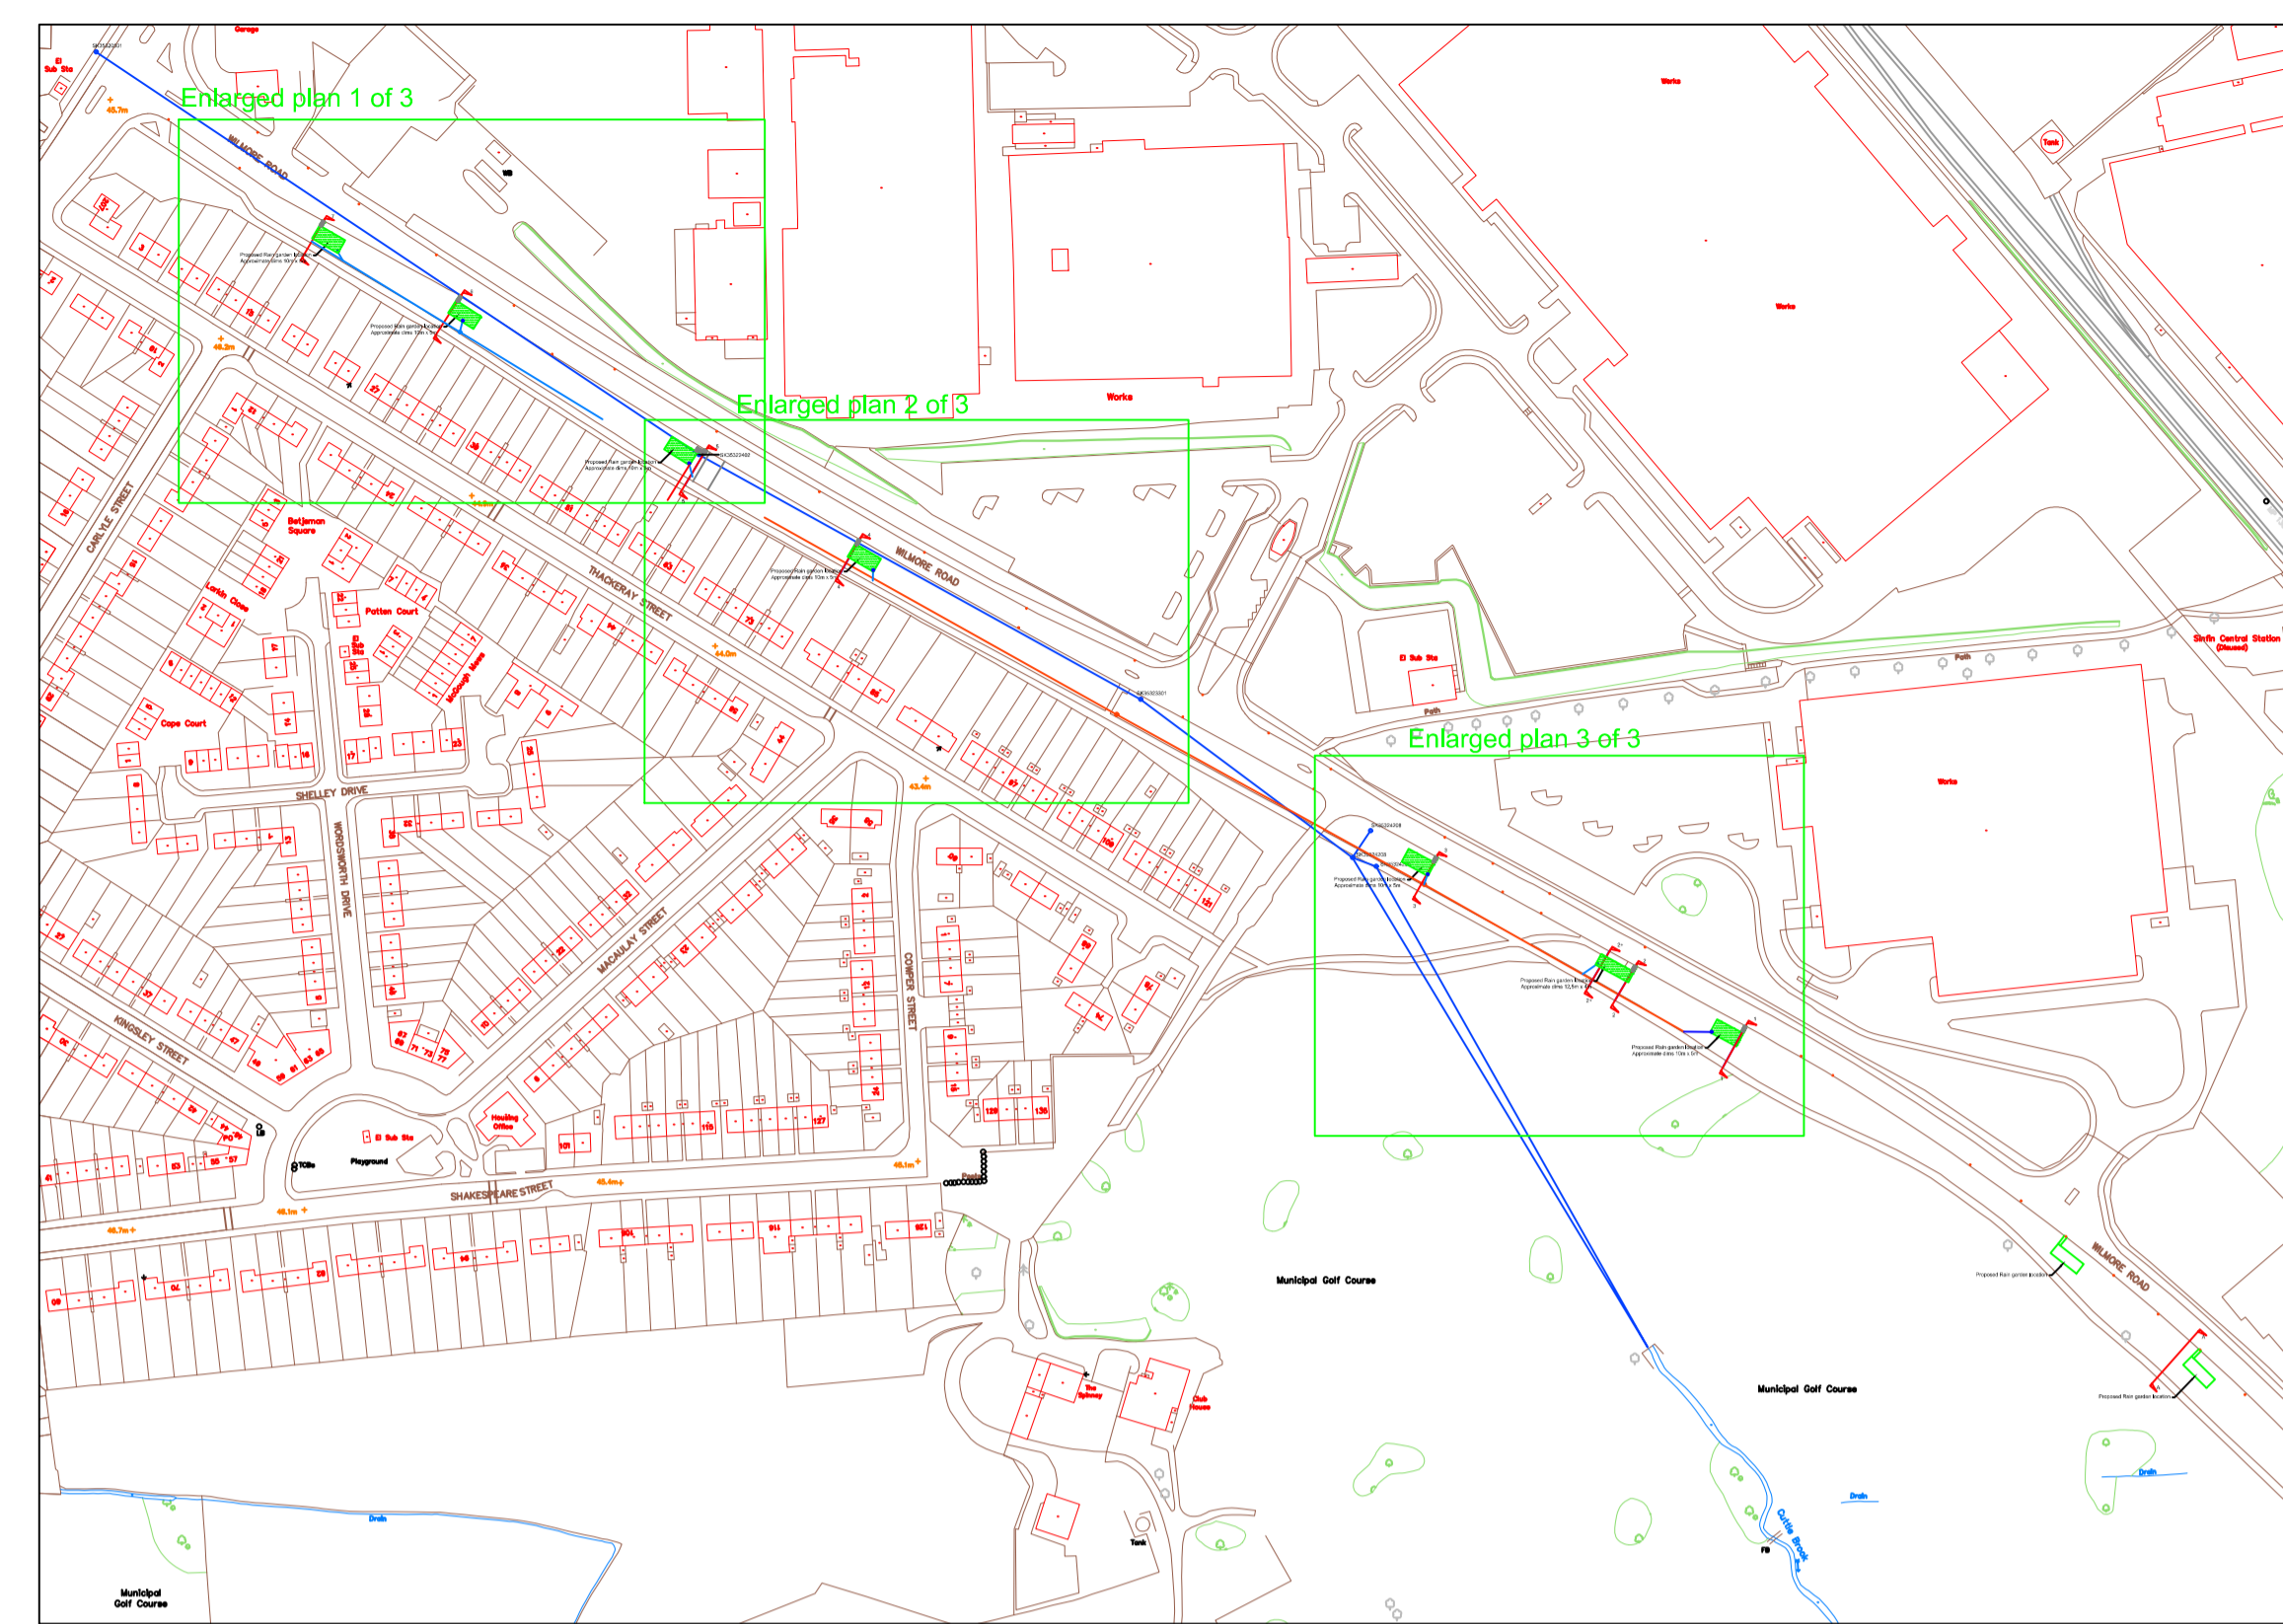

AREA PLAN
1:2500 SCALE

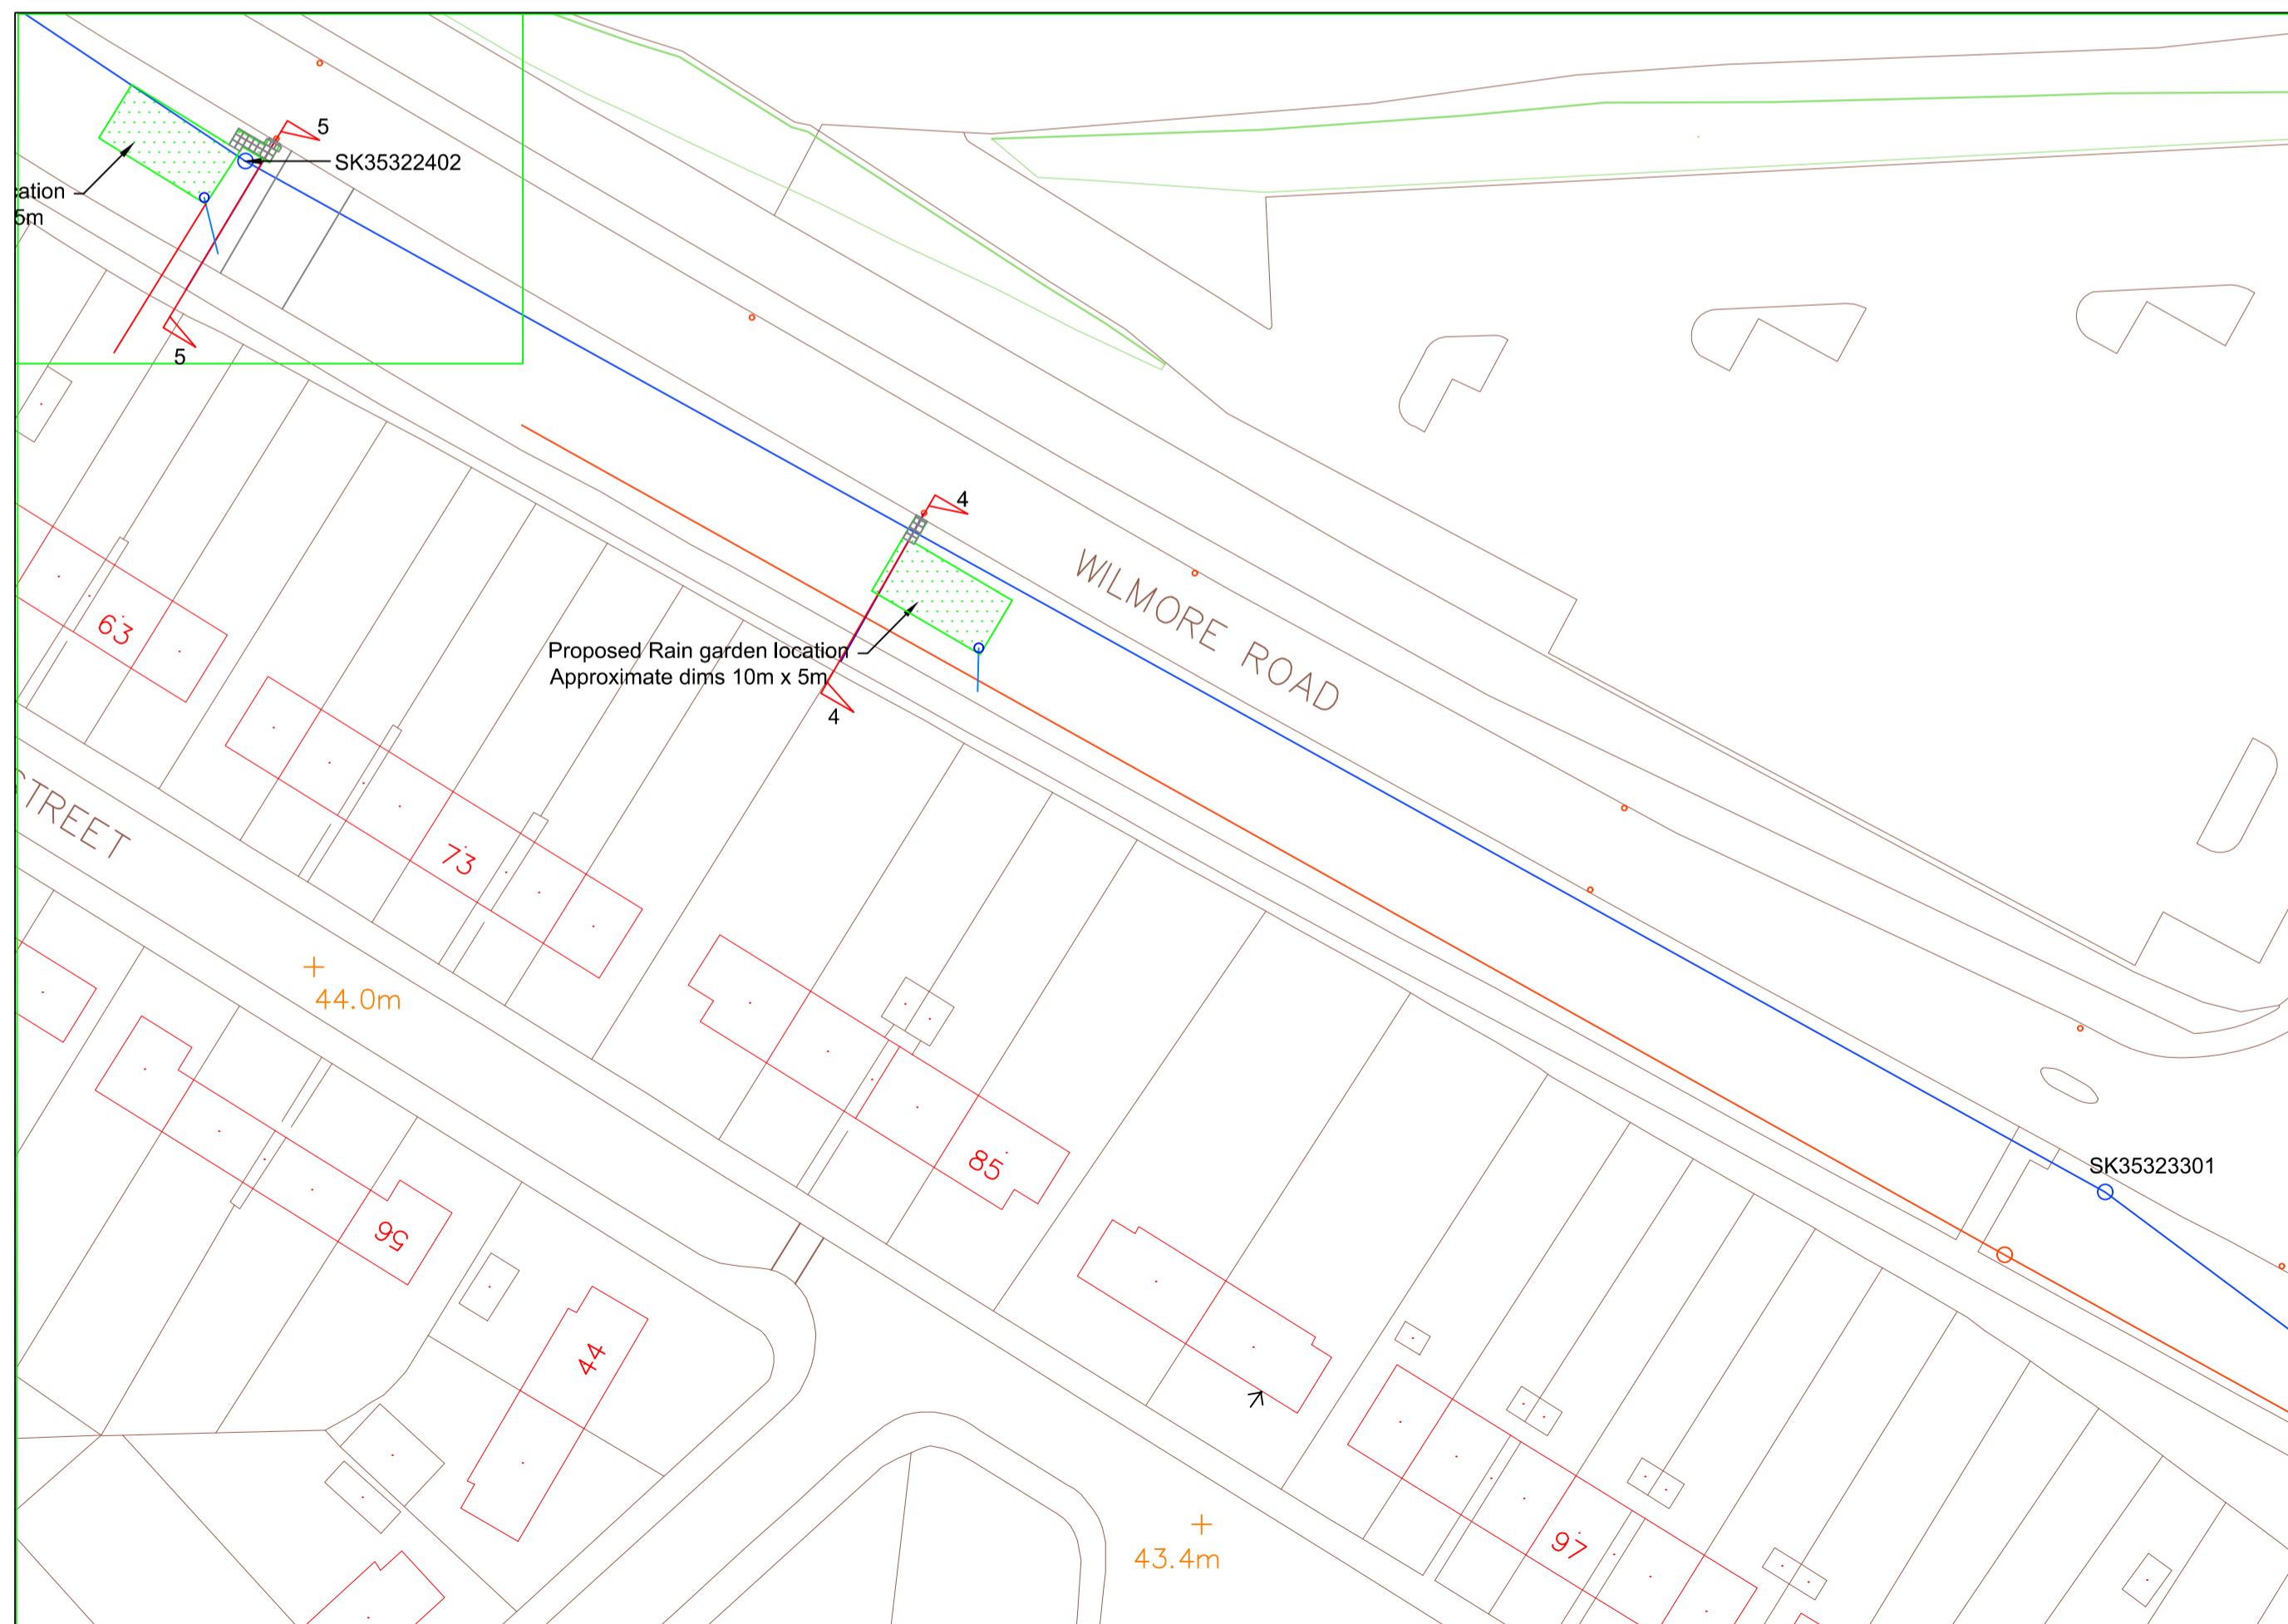

ENLARGED PLAN 2
1:500 SCALE

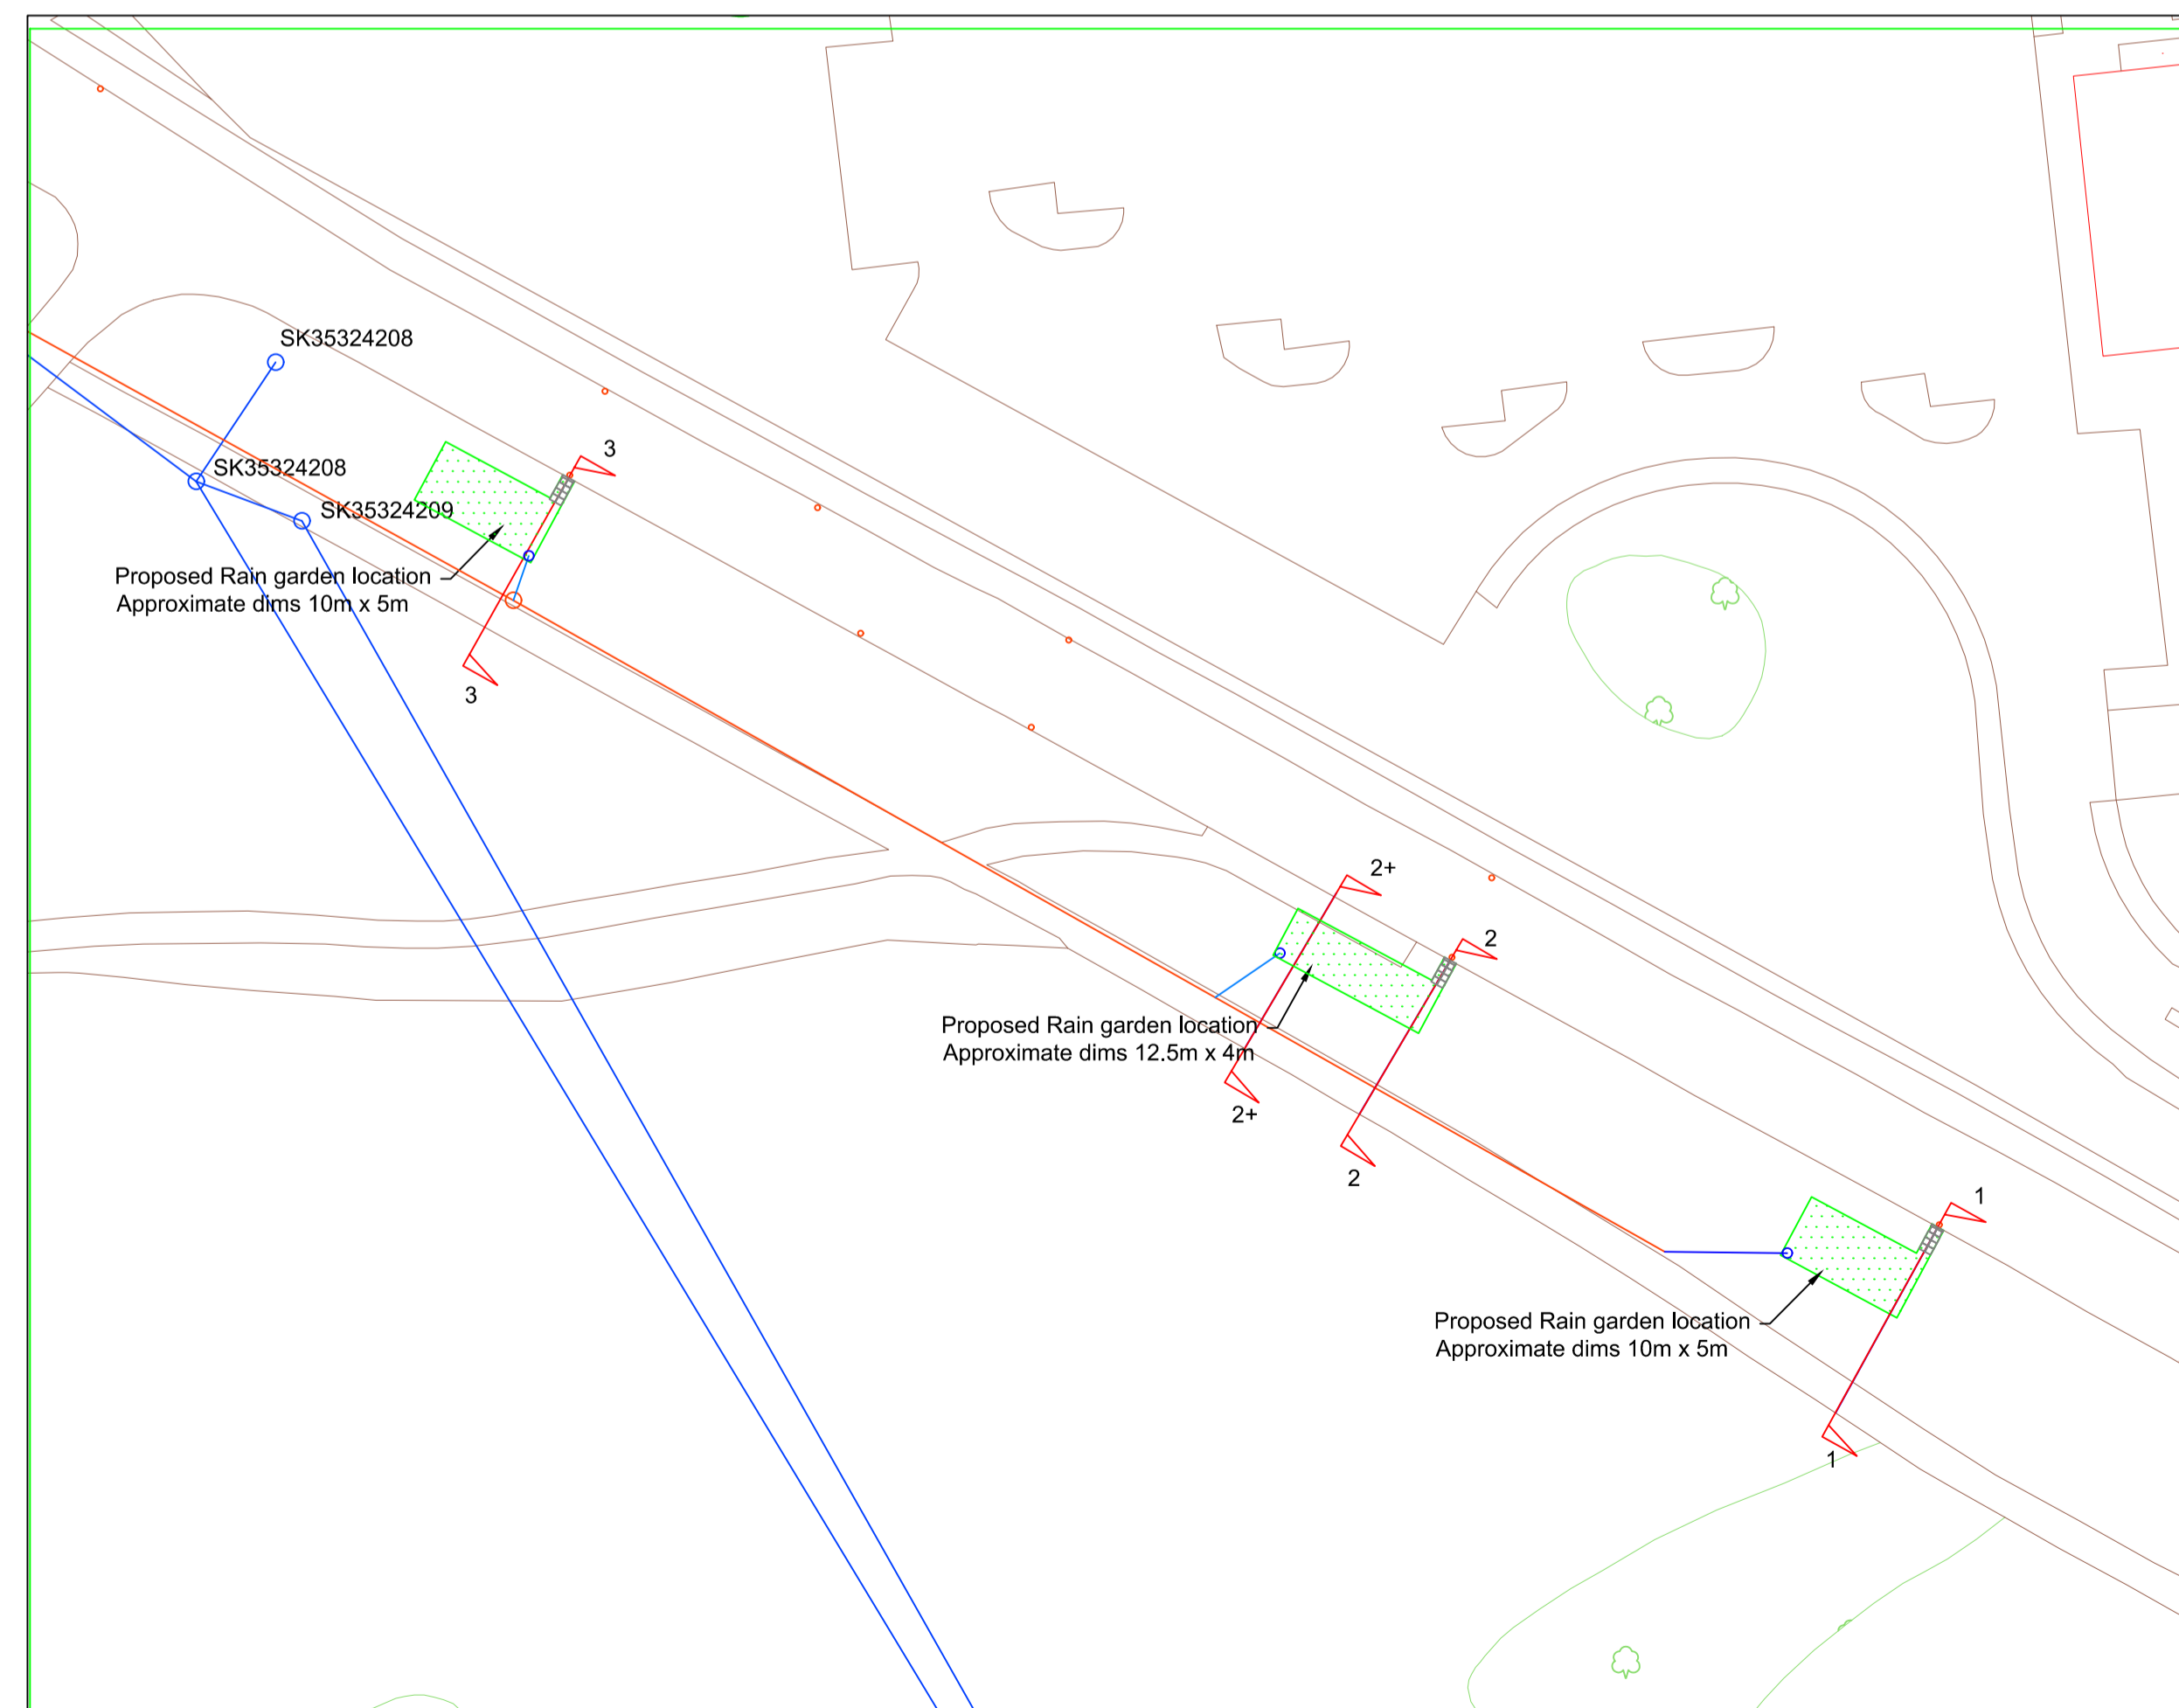

ENLARGED PLAN 3
1:500 SCALE

AMENDMENT DETAILS				BY	CHKD	DATE	REV.
DRAWN BY	MRHB	CHECKED BY		APPROVED BY		SCALE	AS INDICATED
DATE	MAR '17	DATE		DATE			

ORIGINAL DRAWING SIZE B41 x B84 (A1)



DERBY CITY COUNCIL

NEIGHBOURHOODS
Director
Christine Durrant
Council House
Corporation Street
Derby DE1 1FS
Tel (01332) 293111, Fax (01332) 643299

PROJECT TITLE
WILMORE ROAD
ROADSIDE RAIN GARDENS

DRAWING TITLE
AREA PLAN AND
ENLARGED LOCATION PLANS

PROJECT REFERENCE NUMBER
LD10182

DRAWING NUMBER	REVISION
201	