



SITE LOCATION PLAN


PROPOSED LOCATION OF ROAD HUMPS

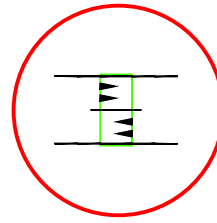

EXAMPLE OF A ROUND TOP ROAD HUMPS

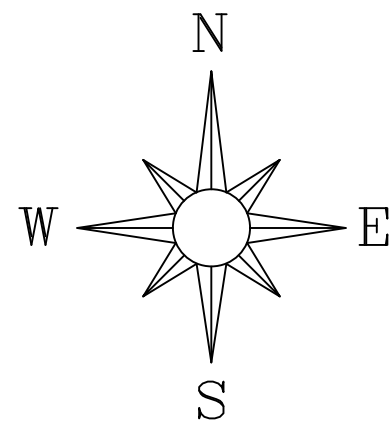

© Crown copyright and database rights 2020 Ordnance Survey 100024913

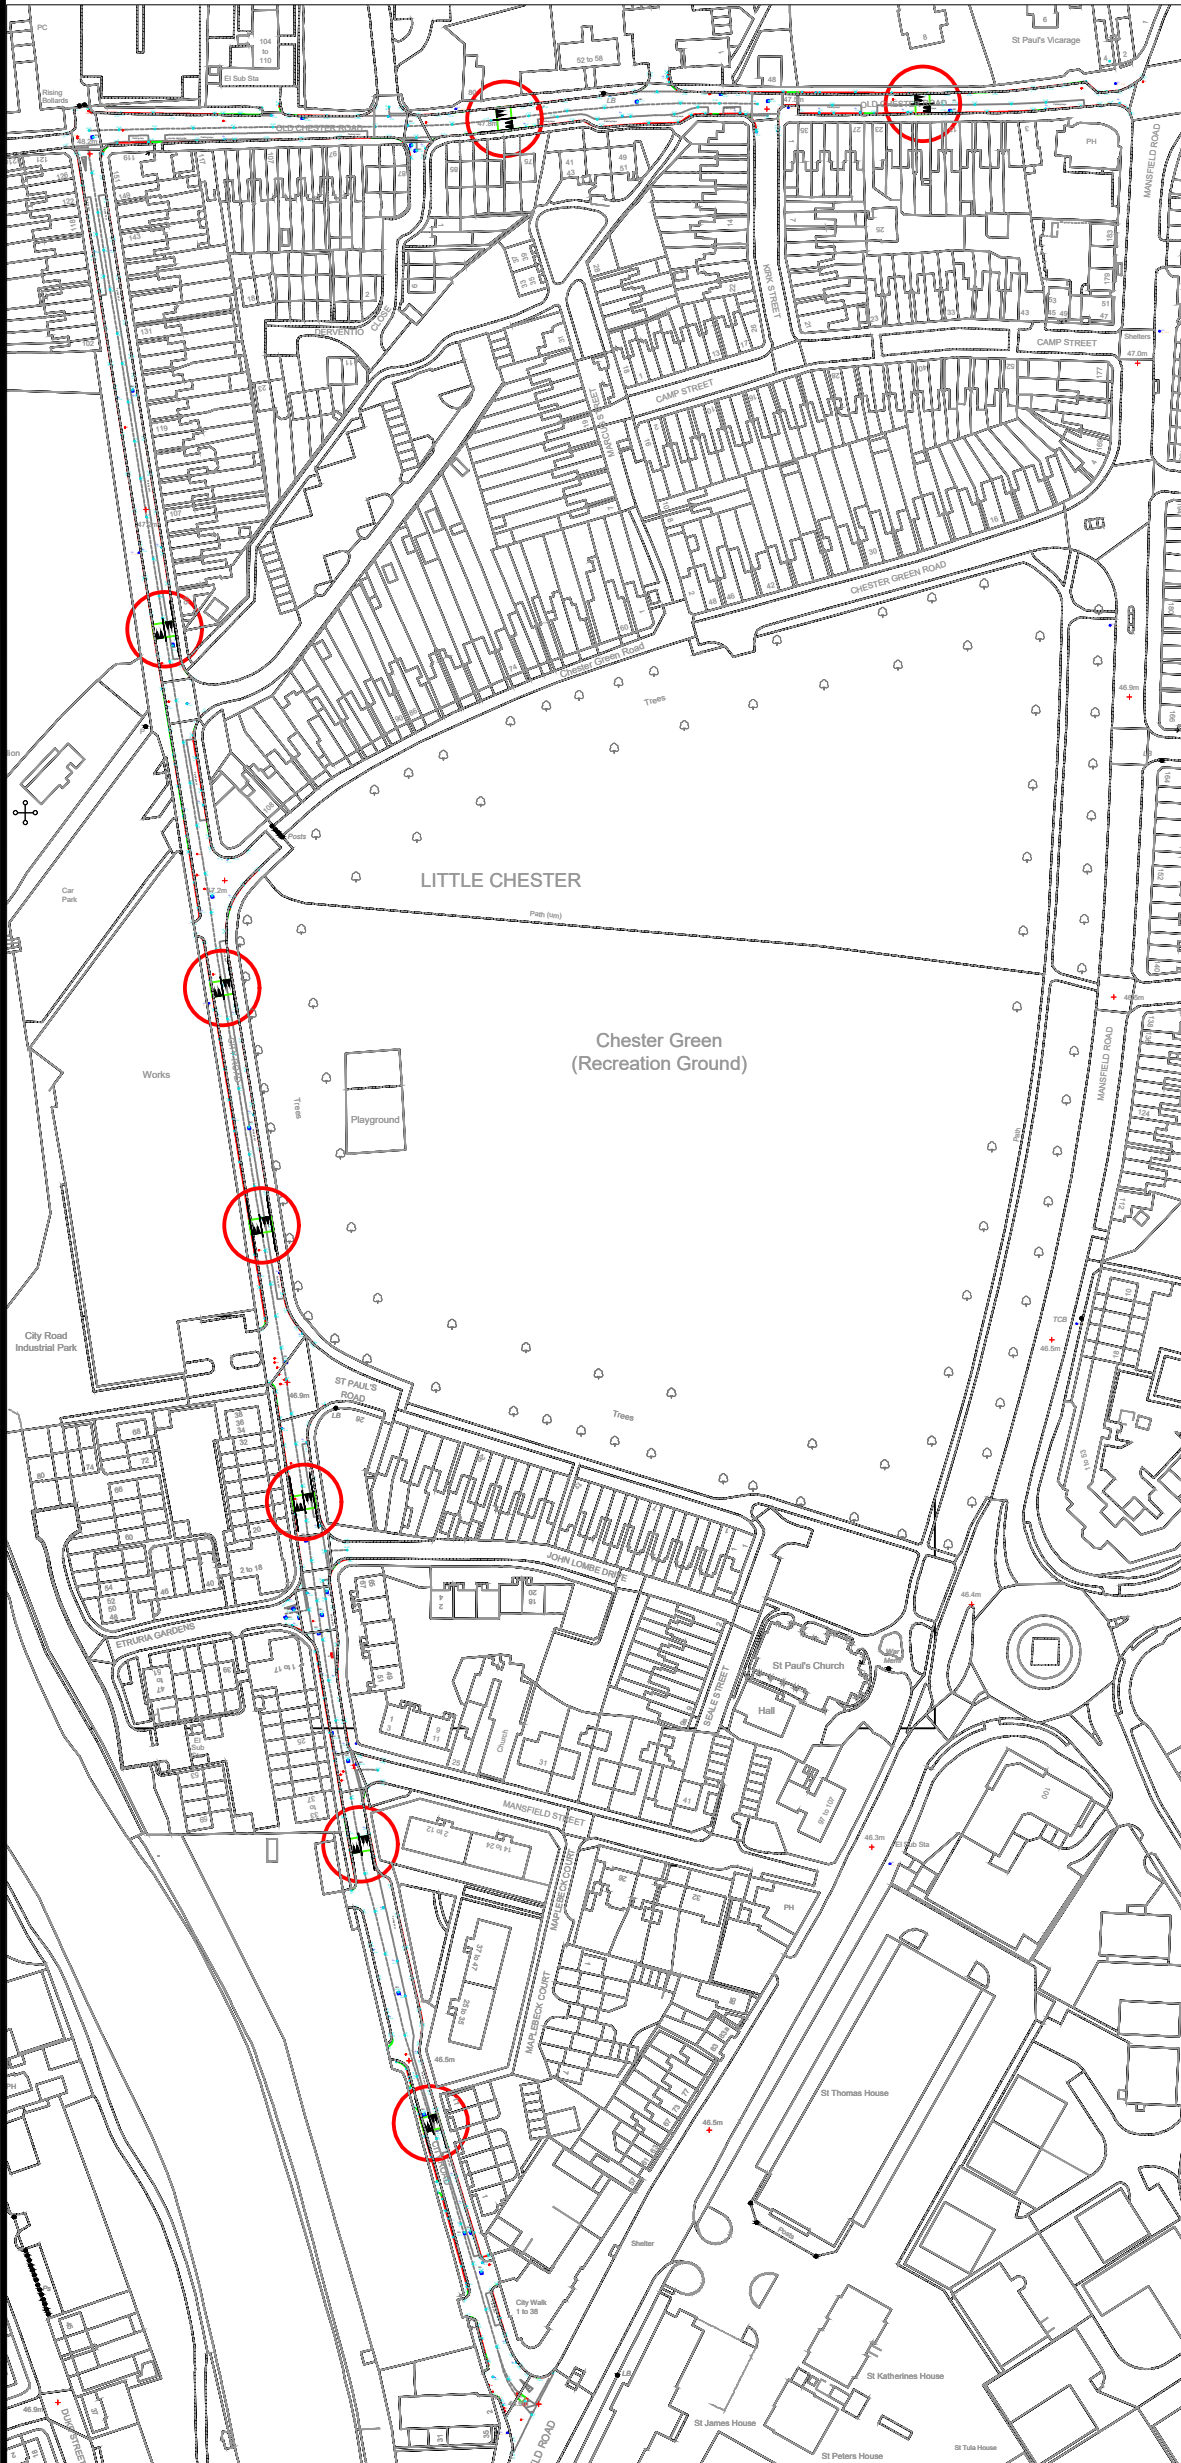

Derby City Council

COMMUNITIES AND PLACE DIRECTORATE
 Strategic Director for Communities and Place
 Rachel North
 The Council House
 Corporation Street
 Derby DE1 2FS
 Tel (01332) 293111

PROJECT TITLE
**CHESTER GREEN
 TRAFFIC CALMING**

DRAWING TITLE
**PROPOSED LOCATION
 OF HUMPS**

DRAWN DJ	CHECKED	APPROVED	SCALE
Date APR 22	Date	Date	NTS
ORIGINAL DRAWING SIZE 297 x 420 (A3)			
R & C Project Reference No.		TM T03	
Drawing Number	01		