


RESIDENT ONLY PARKING - ZONE 1

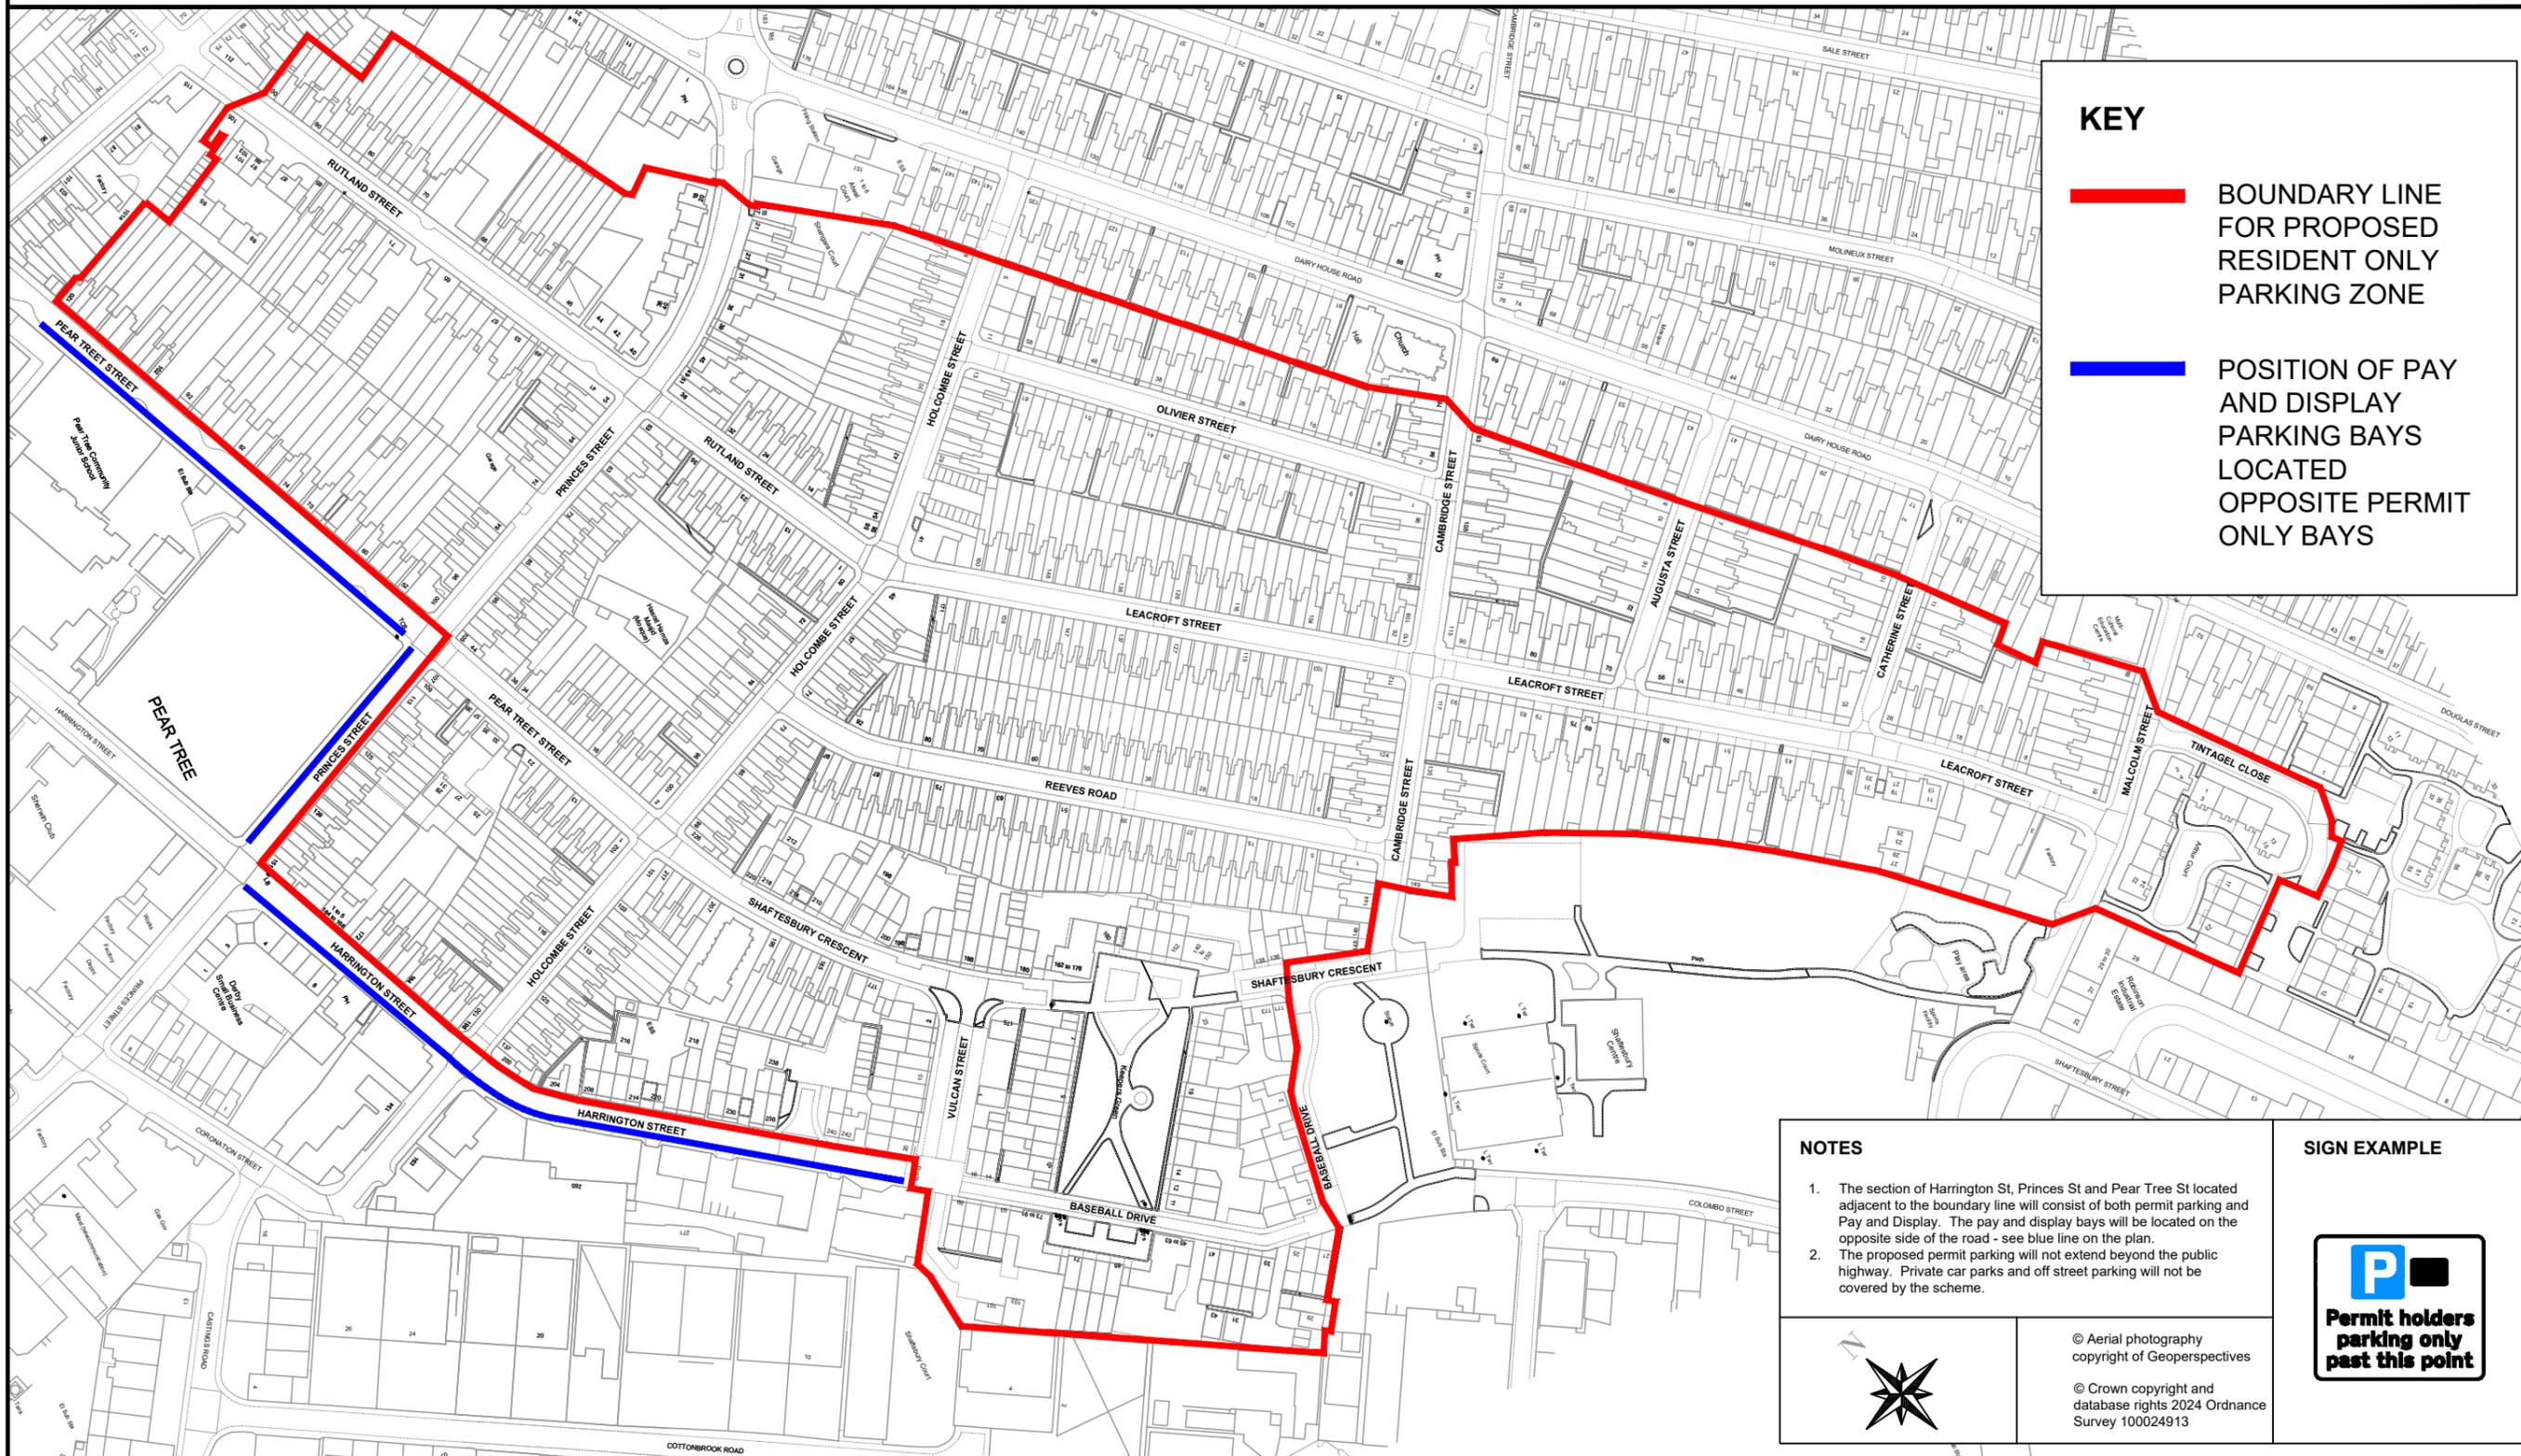

KEY

- BOUNDARY LINE FOR PROPOSED RESIDENT ONLY PARKING ZONE
- POSITION OF PAY AND DISPLAY PARKING BAYS LOCATED OPPOSITE PERMIT ONLY BAYS

NOTES

1. The section of Harrington St, Princes St and Pear Tree St located adjacent to the boundary line will consist of both permit parking and Pay and Display. The pay and display bays will be located on the opposite side of the road - see blue line on the plan.
2. The proposed permit parking will not extend beyond the public highway. Private car parks and off street parking will not be covered by the scheme.

SIGN EXAMPLE



© Aerial photography copyright of Geoperspectives
 © Crown copyright and database rights 2024 Ordnance Survey 100024913

 Derby City Council	PLACE DIRECTORATE Acting Strategic Director for Place Sam Dennis The Council House Corporation Street Derby DE1 2FS Tel (01332) 293111	PROJECT TITLE PEAR TREE AREA	DRAWING TITLE RESIDENT ONLY PARKING CONSULTATION	<table border="1" style="width: 100%; border-collapse: collapse;"> <tr> <td style="font-size: 8px;">DRAWN BY</td> <td style="font-size: 8px;">CHECKED BY</td> <td style="font-size: 8px;">APPROVED BY</td> <td style="font-size: 8px;">SCALE</td> </tr> <tr> <td style="font-size: 8px;">NAME</td> <td style="font-size: 8px;">ABC</td> <td style="font-size: 8px;">ABC</td> <td style="font-size: 8px;">NTS</td> </tr> <tr> <td style="font-size: 8px;">Date</td> <td style="font-size: 8px;">Date</td> <td style="font-size: 8px;">Date</td> <td></td> </tr> <tr> <td style="font-size: 8px;">MMM YY</td> <td style="font-size: 8px;">MMM YY</td> <td style="font-size: 8px;">MMM YY</td> <td></td> </tr> <tr> <td colspan="4" style="font-size: 8px;">ORIGINAL DRAWING SIZE 420 x 297 (A3)</td> </tr> <tr> <td style="font-size: 8px;">Project Reference Number</td> <td colspan="3" style="font-size: 8px;">TMV10</td> </tr> <tr> <td style="font-size: 8px;">Drawing Number</td> <td colspan="3" style="font-size: 8px;">TMV10-PP-01</td> </tr> </table>	DRAWN BY	CHECKED BY	APPROVED BY	SCALE	NAME	ABC	ABC	NTS	Date	Date	Date		MMM YY	MMM YY	MMM YY		ORIGINAL DRAWING SIZE 420 x 297 (A3)				Project Reference Number	TMV10			Drawing Number	TMV10-PP-01		
	DRAWN BY	CHECKED BY	APPROVED BY	SCALE																												
	NAME	ABC	ABC	NTS																												
Date	Date	Date																														
MMM YY	MMM YY	MMM YY																														
ORIGINAL DRAWING SIZE 420 x 297 (A3)																																
Project Reference Number	TMV10																															
Drawing Number	TMV10-PP-01																															