


Proposed Mickleover to Mackerworth cyclepath 400 metres wide with street lighting

Proposed 4.0m wide pedestrian cycle path to be illuminated and resurfaced

Proposed 4.0m wide pedestrian cycle path to be illuminated and resurfaced

Proposed future link path to Varsity Grange Public Open Space and Residential area

Proposed 4.0m wide pedestrian cycle path to be illuminated and resurfaced

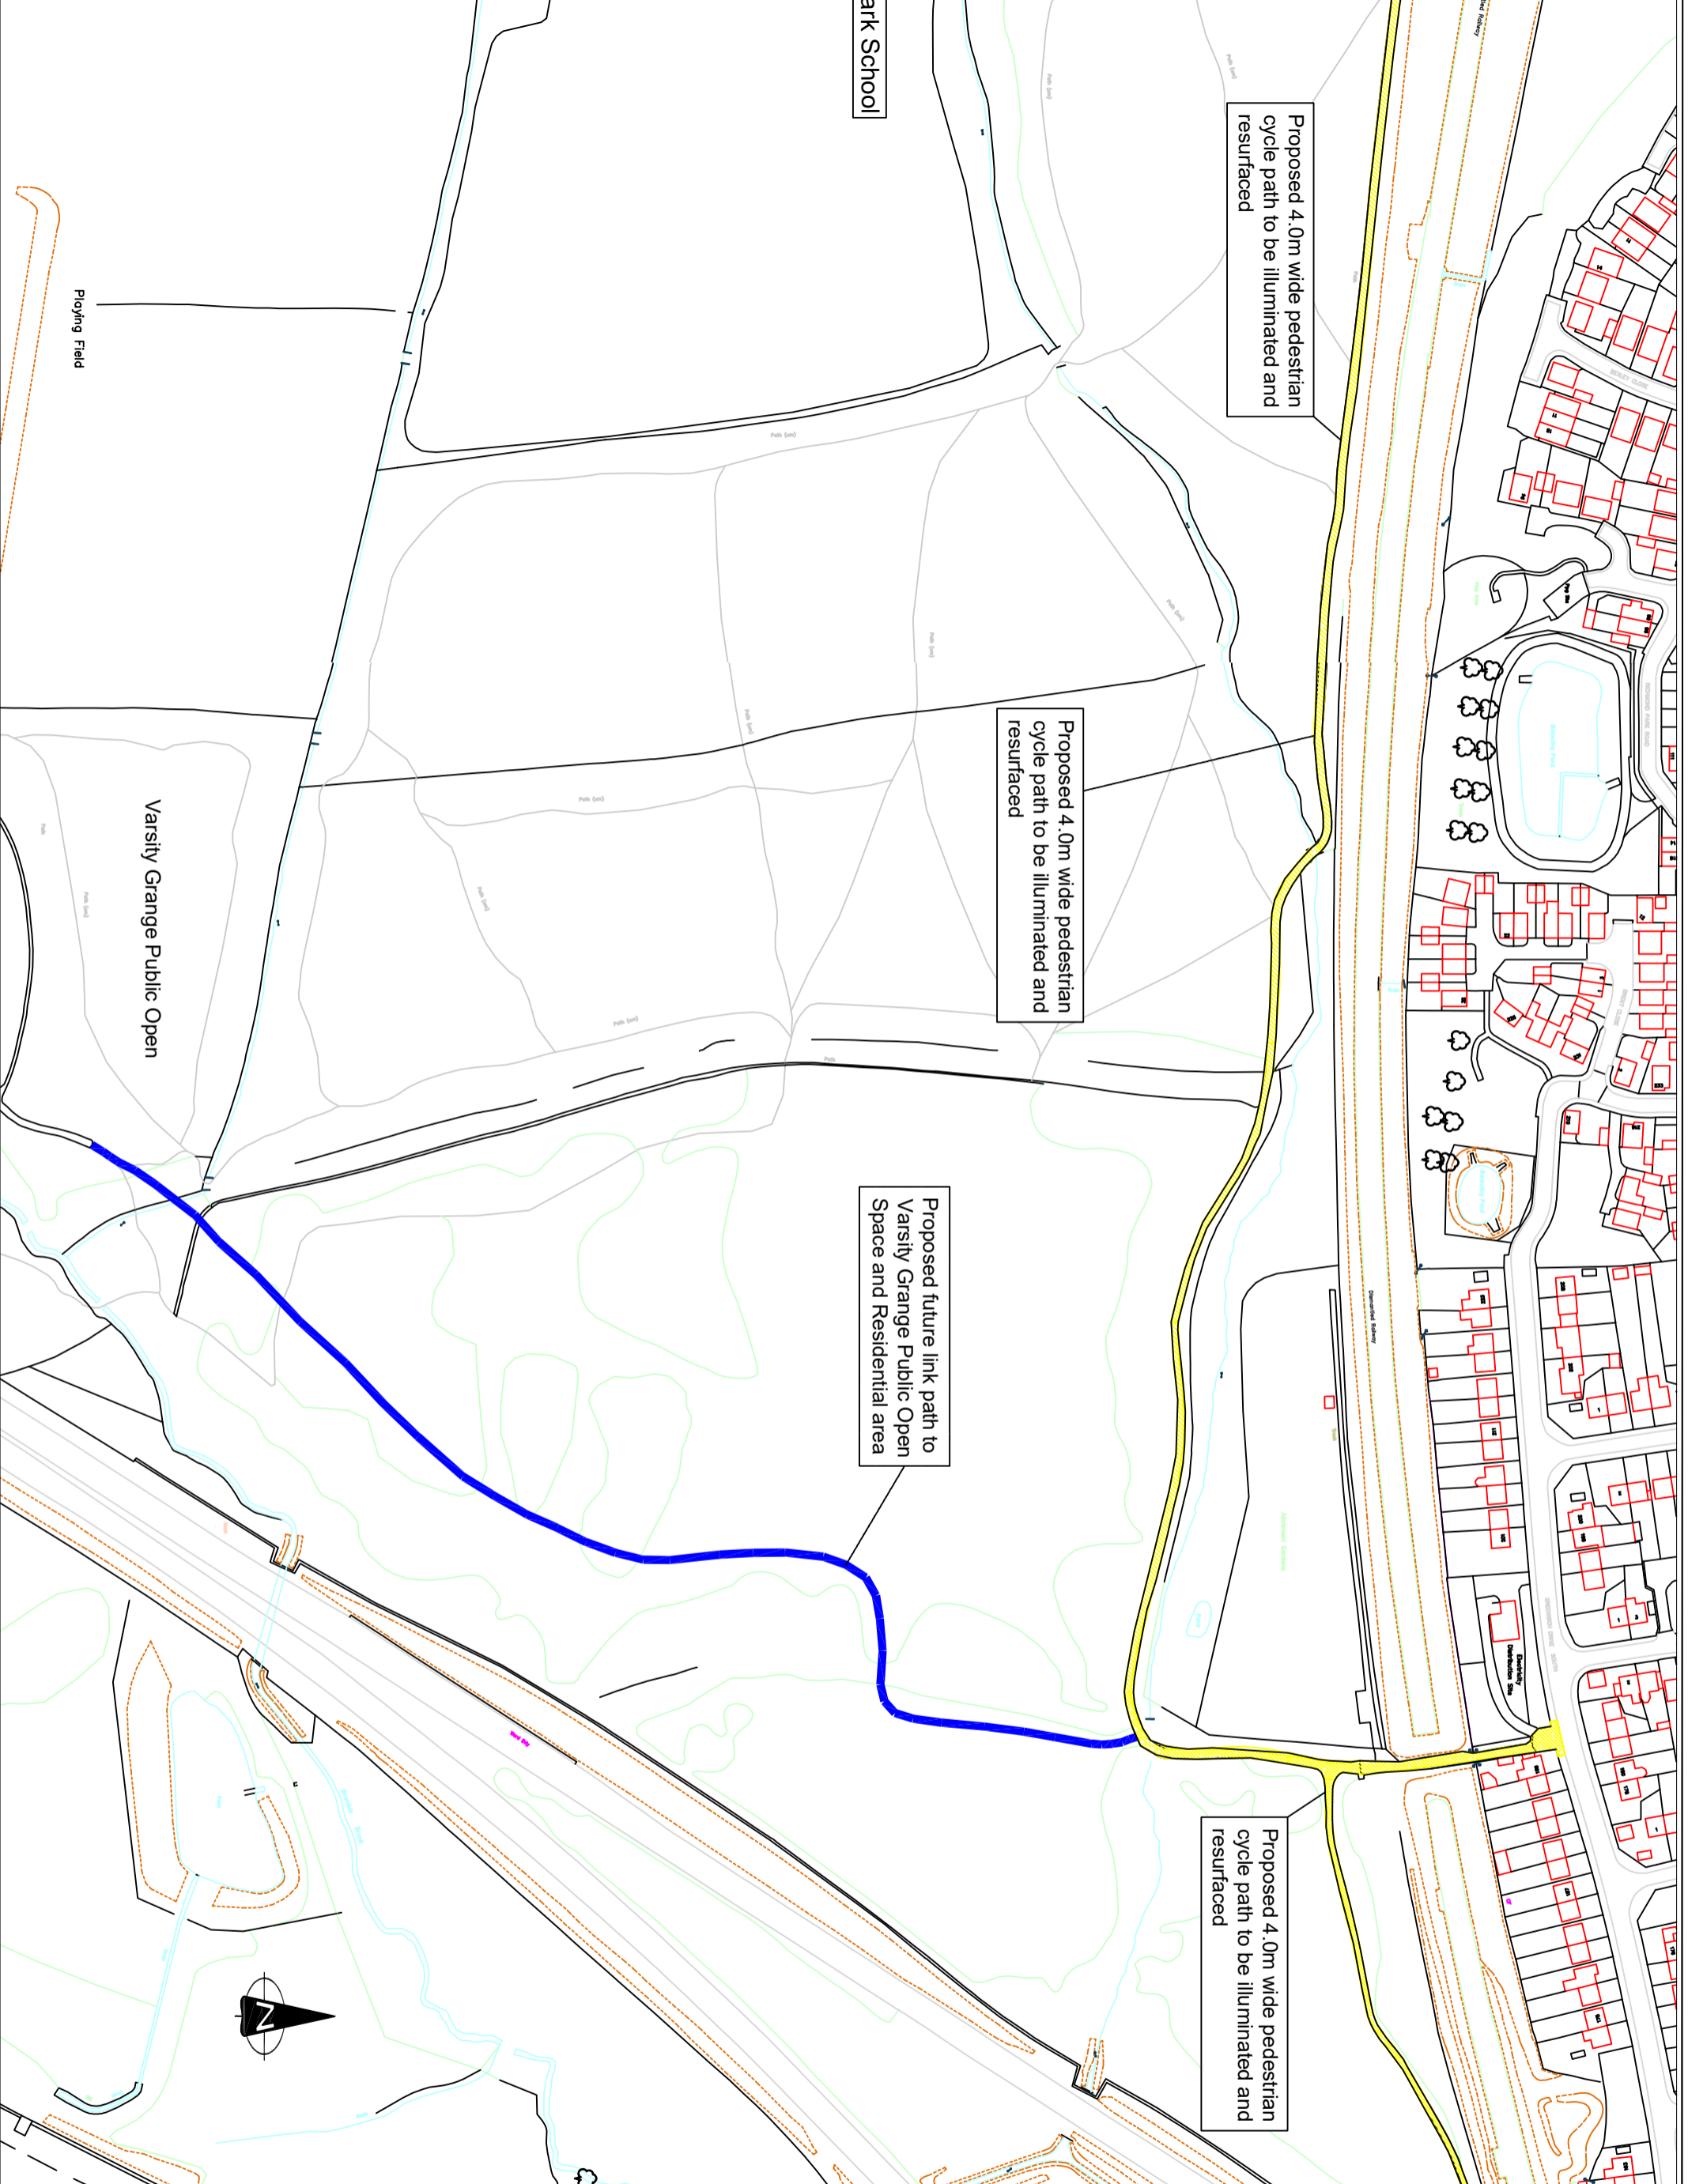

Do not scale

© Crown copyright and database rights 2021 Ordnance Survey 100049315



Derby City Council
COMMUNITIES AND PLACE DIRECTORATE
Strategic Director for Communities and Place
Christine Durrant
The Council House
Corporation Street
Derby DE1 2FS
Tel: (01332) 293111

Mickleover to Mackerworth cycle path Improvements

Proposed Path Improvements Consultation

Project Reference Number
CS-02