

▲ Safety, Health and Environment Information


In addition to the hazards/risks normally associated with the types of work detailed on this drawing, note the following:

CONSTRUCTION

1. Live traffic. The Contractor shall implement safety measures for working in traffic areas or adjacent to live carriageways.
2. Construction traffic. The Contractor shall ensure adequate segregation of construction activities from pedestrian routes. The Contractor shall out in place designated walkways and construction haulage routes.
3. Live existing underground utilities to be identified and located. Operatives are to ensure they have a permit to dig prior to any excavation.
4. Live existing overhead cables to be identified and safety measures for working in these areas should be implemented.

- Notes:**
1. For site clearance details, refer to drawings 4N257012-EURIL-0200-YY-DRW-DE-0001 and 0002.
 2. For road pavement details refer to drawings N257012-EURIL-0700-YY-DRW-DE-0001 and 0009.
 3. For kerbing details refer to drawings 4N257012-EURIL-1100-YY-DRW-DE-0001 and 0030.
 4. For standard details refer to drawings N257012-EURIL-1100-YY-DRW-DE-0029.
 5. For existing utilities, refer to drawings N257012-EURIL-0110-YY-SKE-DE-0001 and 0002.
 6. For cross sections details, refer to drawings N257012-EURIL-0100-YY-DRW-DE-0005, 0008 and 0009.
 7. For drainage details, refer to drawings N257012-EURIL-0500-YY-DRW-DE-0014 and 0015.
 8. For traffic signs and road markings details, refer to drawings N257012-EURIL-1200-YY-DRW-DE-0001 and 0020.
 9. For landscaping details, refer to drawings N257012-EURIL-3000-YY-DRW-DE-0001, 0004, 0005 and 0006.

- Key:**
- Footway construction:**
- Existing Ketterly Staffordshire Blue smooth pavers to be relaid
 - New Ketterly Staffordshire Blue smooth pavers
 - Existing Yorkstone sets to be relaid
 - New Yorkstone sets
 - New Yorkstone flags
 - Existing Concrete flags to be relaid
 - New Concrete flags
 - New Concrete blocks
 - Existing Granite sets to be relaid
 - New Granite sets
- Carriageway construction:**
- Asphalt
 - Resin bound gravel (buff)
- Tactiles, kerbs/ edgings, street furniture, etc.:**
- Granite (buff) blister
 - Granite (red) blister
 - Concrete (red) blister
 - Concrete (buff) blister
 - Concrete (buff) corduroy
 - Yorkstone (buff) corduroy
 - Yorkstone kerbs/ edgings
 - Granite (Pink) kerbs (see SD1100_40 for details)
 - Concrete Charcon ECO kerbs
 - Broxap Manchester bollards - Black (RAL 9005) at 4m spacing with red and white reflective band
 - Broxap Manchester bollards - Black (RAL 9005) with sign mounted
- CCTV**
- CCTV (Exact positions to be determined on site)
 - Proposed flat channels
 - Proposed linear drain channels
 - Highway boundary
 - Cross section location

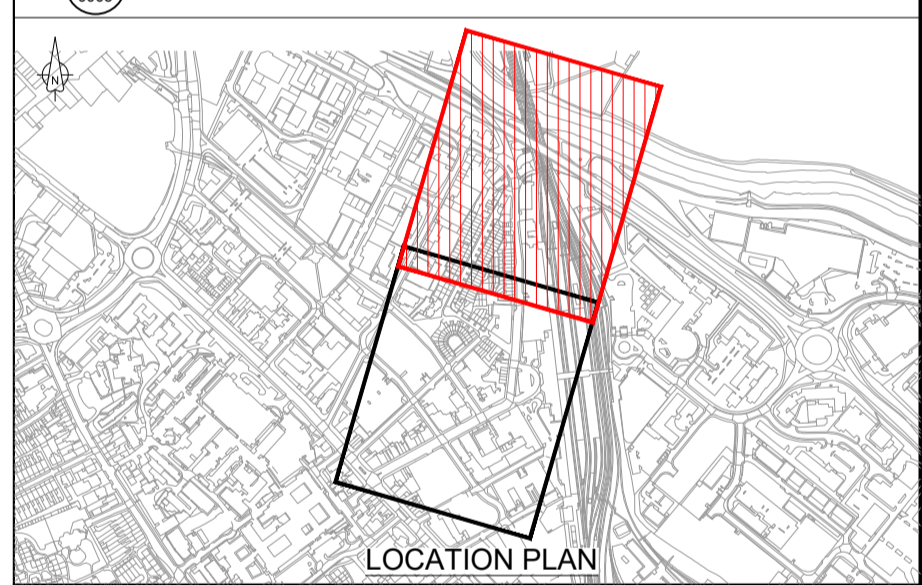

Rev	Rev. Date	Purpose of revision	Drawn	Checked	Rev'd	Appr'd
P04	05/12/22	FOR PRICING	AN	ES	MD	MD
P05	24/01/23	FOR PRICING	AN	ES	MD	MD
P06	27/01/23	FOR PRICING	AN	ES	MD	MD
P07	22/03/23	FOR PRICING	AN	ES	SA	ES
P08	27/03/23	FOR PRICING	AN	ES	MD	MD

Designer:

Jacobs
 7th Floor, 2 Colmore Square, 38 Colmore Circus
 Queensway, Birmingham, B4 6BN
 Tel:+44(0)121 237 4000 www.jacobs.com

Client:

Derby City Council **EUROVIA CONTRACTING**

Project: DERBY CITY COUNCIL MOBILITY PROGRAMME
 THE RAILWAY STATION

Drawing title: GENERAL ARRANGEMENT
 SHEET 2 OF 2


Drawing status: S3 - For Prin. Contractor/ Design Review

Scale: 1:500 **DO NOT SCALE**

Jacobs No.: **Rev**

Client no.: **P08**

Drawing number: N257012-EURIL-0100-YY-DRW-DE-0003

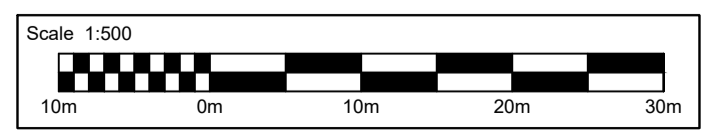

C:\working\jacobs-emea-01\dms60469\N257012-EURIL-0100-YY-DRW-DE-0003.dwg - 29/03/2023 08:18:07 - Sheet 2 - SolowczukE

REPRODUCED FROM ORDNANCE SURVEY MAPS WITH PERMISSION FROM THE CONTROLLER OF HER MAJESTY'S STATIONERY OFFICE. CROWN COPYRIGHT AND DATABASE RIGHTS 2002 ORDNANCE SURVEY 10002913

© Copyright 2022 Jacobs U.K. Limited. The concepts and information contained in this document are the property of Jacobs. Use or copying of this document in whole or in part without the written permission of Jacobs constitutes an infringement of copyright. Limitation: This drawing has been prepared on behalf of, and for the exclusive use of, Jacobs' Client, and is subject to, and issued in accordance with, the provisions of the contract between Jacobs and the Client. Jacobs accepts no liability or responsibility whatsoever for, or in respect of, any use of, or reliance upon, this drawing by any third party.