

DATED 24th March 2022

**Derby City Council (Hanbury Road) (Moving Vehicle Restrictions)
(Amendment to Map Based Schedule) (No.43) (Experimental) Order
2021**

**Derby City Council
(Hanbury Road) (Moving Vehicle Restrictions)
(Amendment to Map Based Schedule) (No.43) (Experimental)
Order 2021**

Derby City Council ("the Council") in exercise of its powers under Sections 1, 2, and 4 of the Road Traffic Regulation Act 1984 ("the 1984 Act"), the Road Traffic Act 1991 ("the 1991 Act"), the Traffic Management Act 2004 ("the 2004 Act") and of all other enabling powers, and after consultation with the Chief Officer of Police in accordance with Part III of Schedule 9 to the 1984 Act hereby makes the following Order:

1. This Order is an experimental order and shall come into force for all purposes on the 4th day of April 2022 and unless renewed, made permanent or revoked shall cease to have effect after the 3rd day of October 2023, and may be cited as the Derby City Council (Hanbury Road) (Moving Vehicle Restrictions) (Amendment to Map Based Schedule) (No.43) (Experimental) Order 2021.

Definitions

2. In this Order

- 2.1 The following words shall have the following meanings;

"Principal Order" means the Derby City Council (Moving Vehicle Restrictions) (Conversions to Map Based Schedule) (Consolidation) (Principal) Order 2014 as amended or modified by any subsequent order or any order that consolidates any of those aforesaid orders.

"Subsequent Order" means any order made prior to this Order which amends or modifies the Principal Order including an order giving permanent effect to the restrictions of an Experimental order but does not include an Experimental order.

"Specified Officer" means the Traffic & Transportation Group Manager of the Council or such other officer of the Council as may from time to time be authorised by the Council to determine matters related to the making of road traffic orders under the Act or persons authorised by the said Strategic Director or such other officer.

- 2.2 Except where otherwise stated the definitions, meanings and interpretations in the Principal Order shall equally apply to this Order.

- 2.3 The restrictions imposed by this Order shall be in addition to and not in derogation of any restrictions or requirements imposed by any Regulations made or having effect as if made under the Act of 1984 or by or under any other enactment.
- 2.4 The operation of this Order or any provision of it may at any time be modified or suspended by a Specified Officer where it appears to that officer essential for any purpose of section 10(2)(a),(b) or (c) of the Act.

Purpose

- 3. This Order amends the Principal Order and supersedes any Subsequent Order to the extent that
 - 3.1 In Schedule 4 of the Principal Order those pages of the Map listed in Column 1 of Schedule 1 of this Order shall be replaced as detailed in Column 2 of that Schedule by the pages and plans to be found in Schedule 2 of this Order.
 - 3.2 The restrictions indicated on the Experimental Order Plans as being suspended are, until such time as this Order ceases to have effect or is revoked, or where the restrictions themselves are revoked, hereby suspended and any other plan forming part of the Map (including any plans that are inserted into the Map after the making of this Order) shall be read subject to those suspensions. If this order is made permanent the said suspended restrictions will be revoked.
- 4. This Order amends the principle order and supersedes any subsequent orders to the extent that in Schedule 4 of the Principle Order, there shall be inserted as directed into the Map the plan(s) listed in the Schedule 1 of this Order by the pages and plans to be found in Schedule 2 of this Order.

Dated this 24th day of March 2022

THE COMMON SEAL of)
DERBY CITY COUNCIL)
 was hereunto affixed)
 in the presence of:)




[Handwritten Signature]
 Authorised Officer
[Handwritten Signature]
 Authorised Officer

SCHEDULE 1

Para.	The plans listed below copies of which are attached in Schedule 2 shall be inserted into the Map in the position stated
1.	The Moving Vehicle Restriction (Hanbury Road) (Experimental) Map Index / Revision Log dated 4 th April 2022 to 3 rd October 2023 to be inserted immediately following the Map Index / Revision Log dated 7 th February 2022.
2.	Area Code P20 (Hanbury Road) (Experimental) dated 4 th April 2022 to 3 rd October 2023 to be inserted immediately following plan P20.
3.	Overview map (Hanbury Road) (Experimental) dated 4 th April 2022 to 3 rd October 2023 to be inserted immediately following MV Overview map dated 1 st October 2018.

SCHEDULE 2

(New Map Index, Restriction Type and Plans to be inserted into the Map)

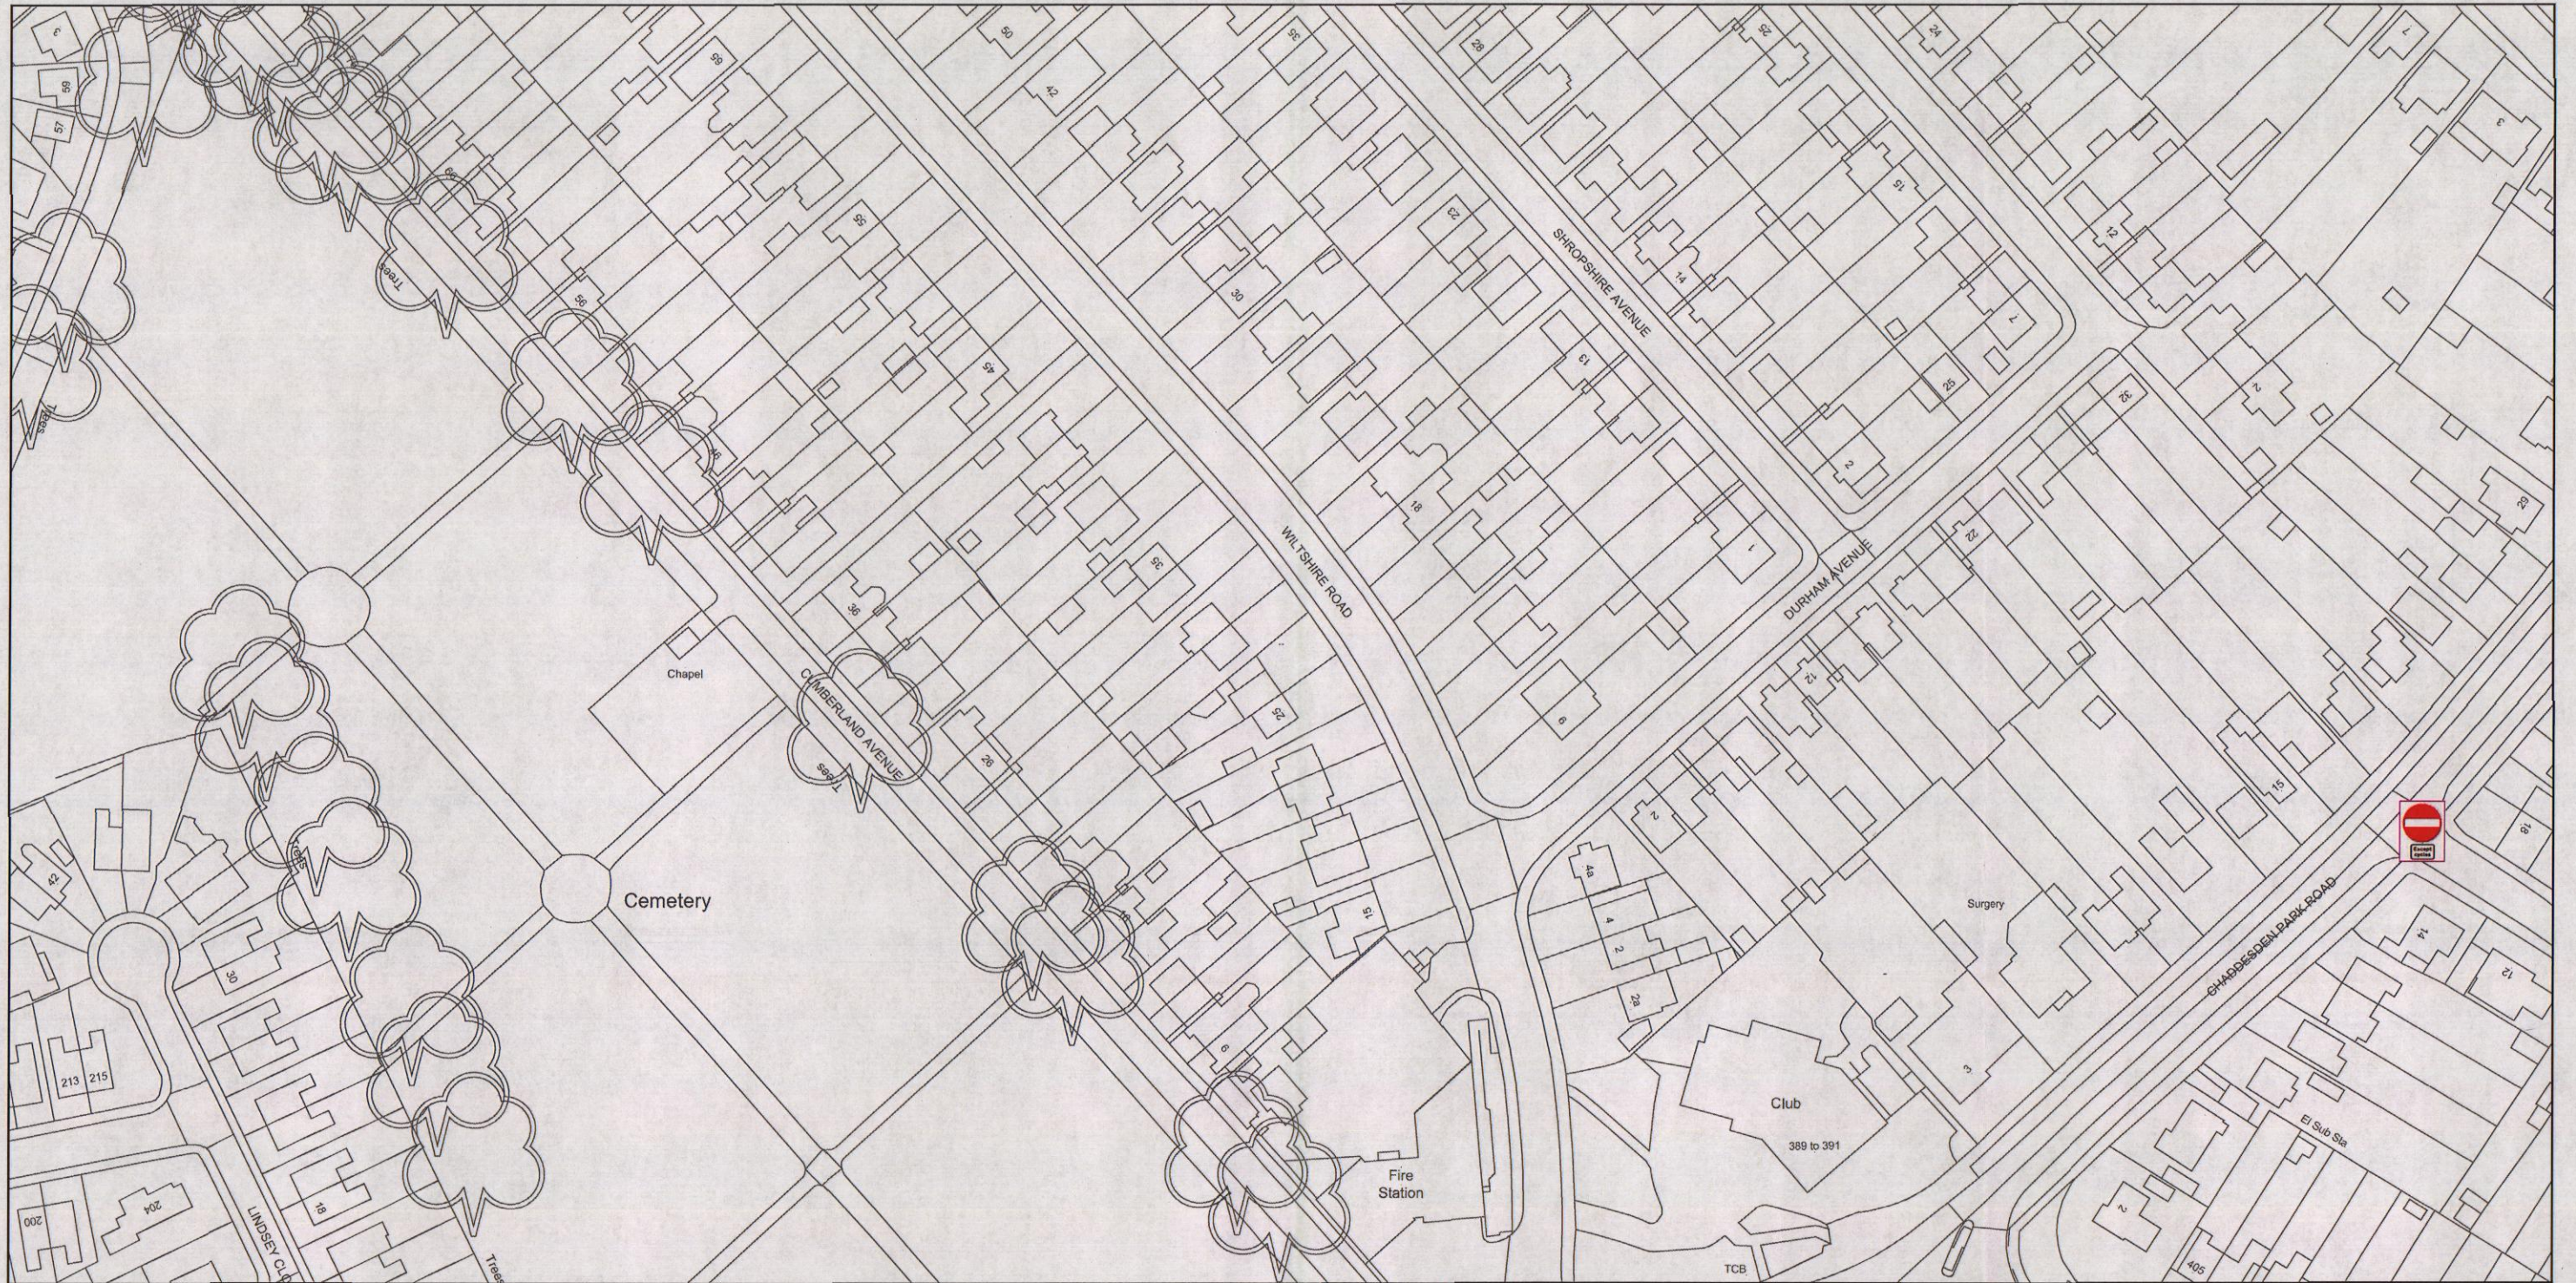

Drawing Title:

**Derby City Council
Moving Vehicle Restrictions
Principal Order**



Area Code:
P 20 (Hanbury Road)(Experimental)

Effective Date:
4th April 2022 to 3rd October 2023

Revision Number:

Map Scale on A3:
1:1250

Department:
Traffic and Transportation

Telephone Number: (01332) 293111



© Crown Copyright
and
Database Rights
Ordnance Survey
2022.

Licence Number: 100024913



Derby City Council

Overview Map

Revision No -

Date - 4 Apr 22 - 3 Oct 23

KEY



Area Code Tiles
with a Restriction




City Boundary



Roads excluded from the
Civil Enforcement Area



Scale - NTS

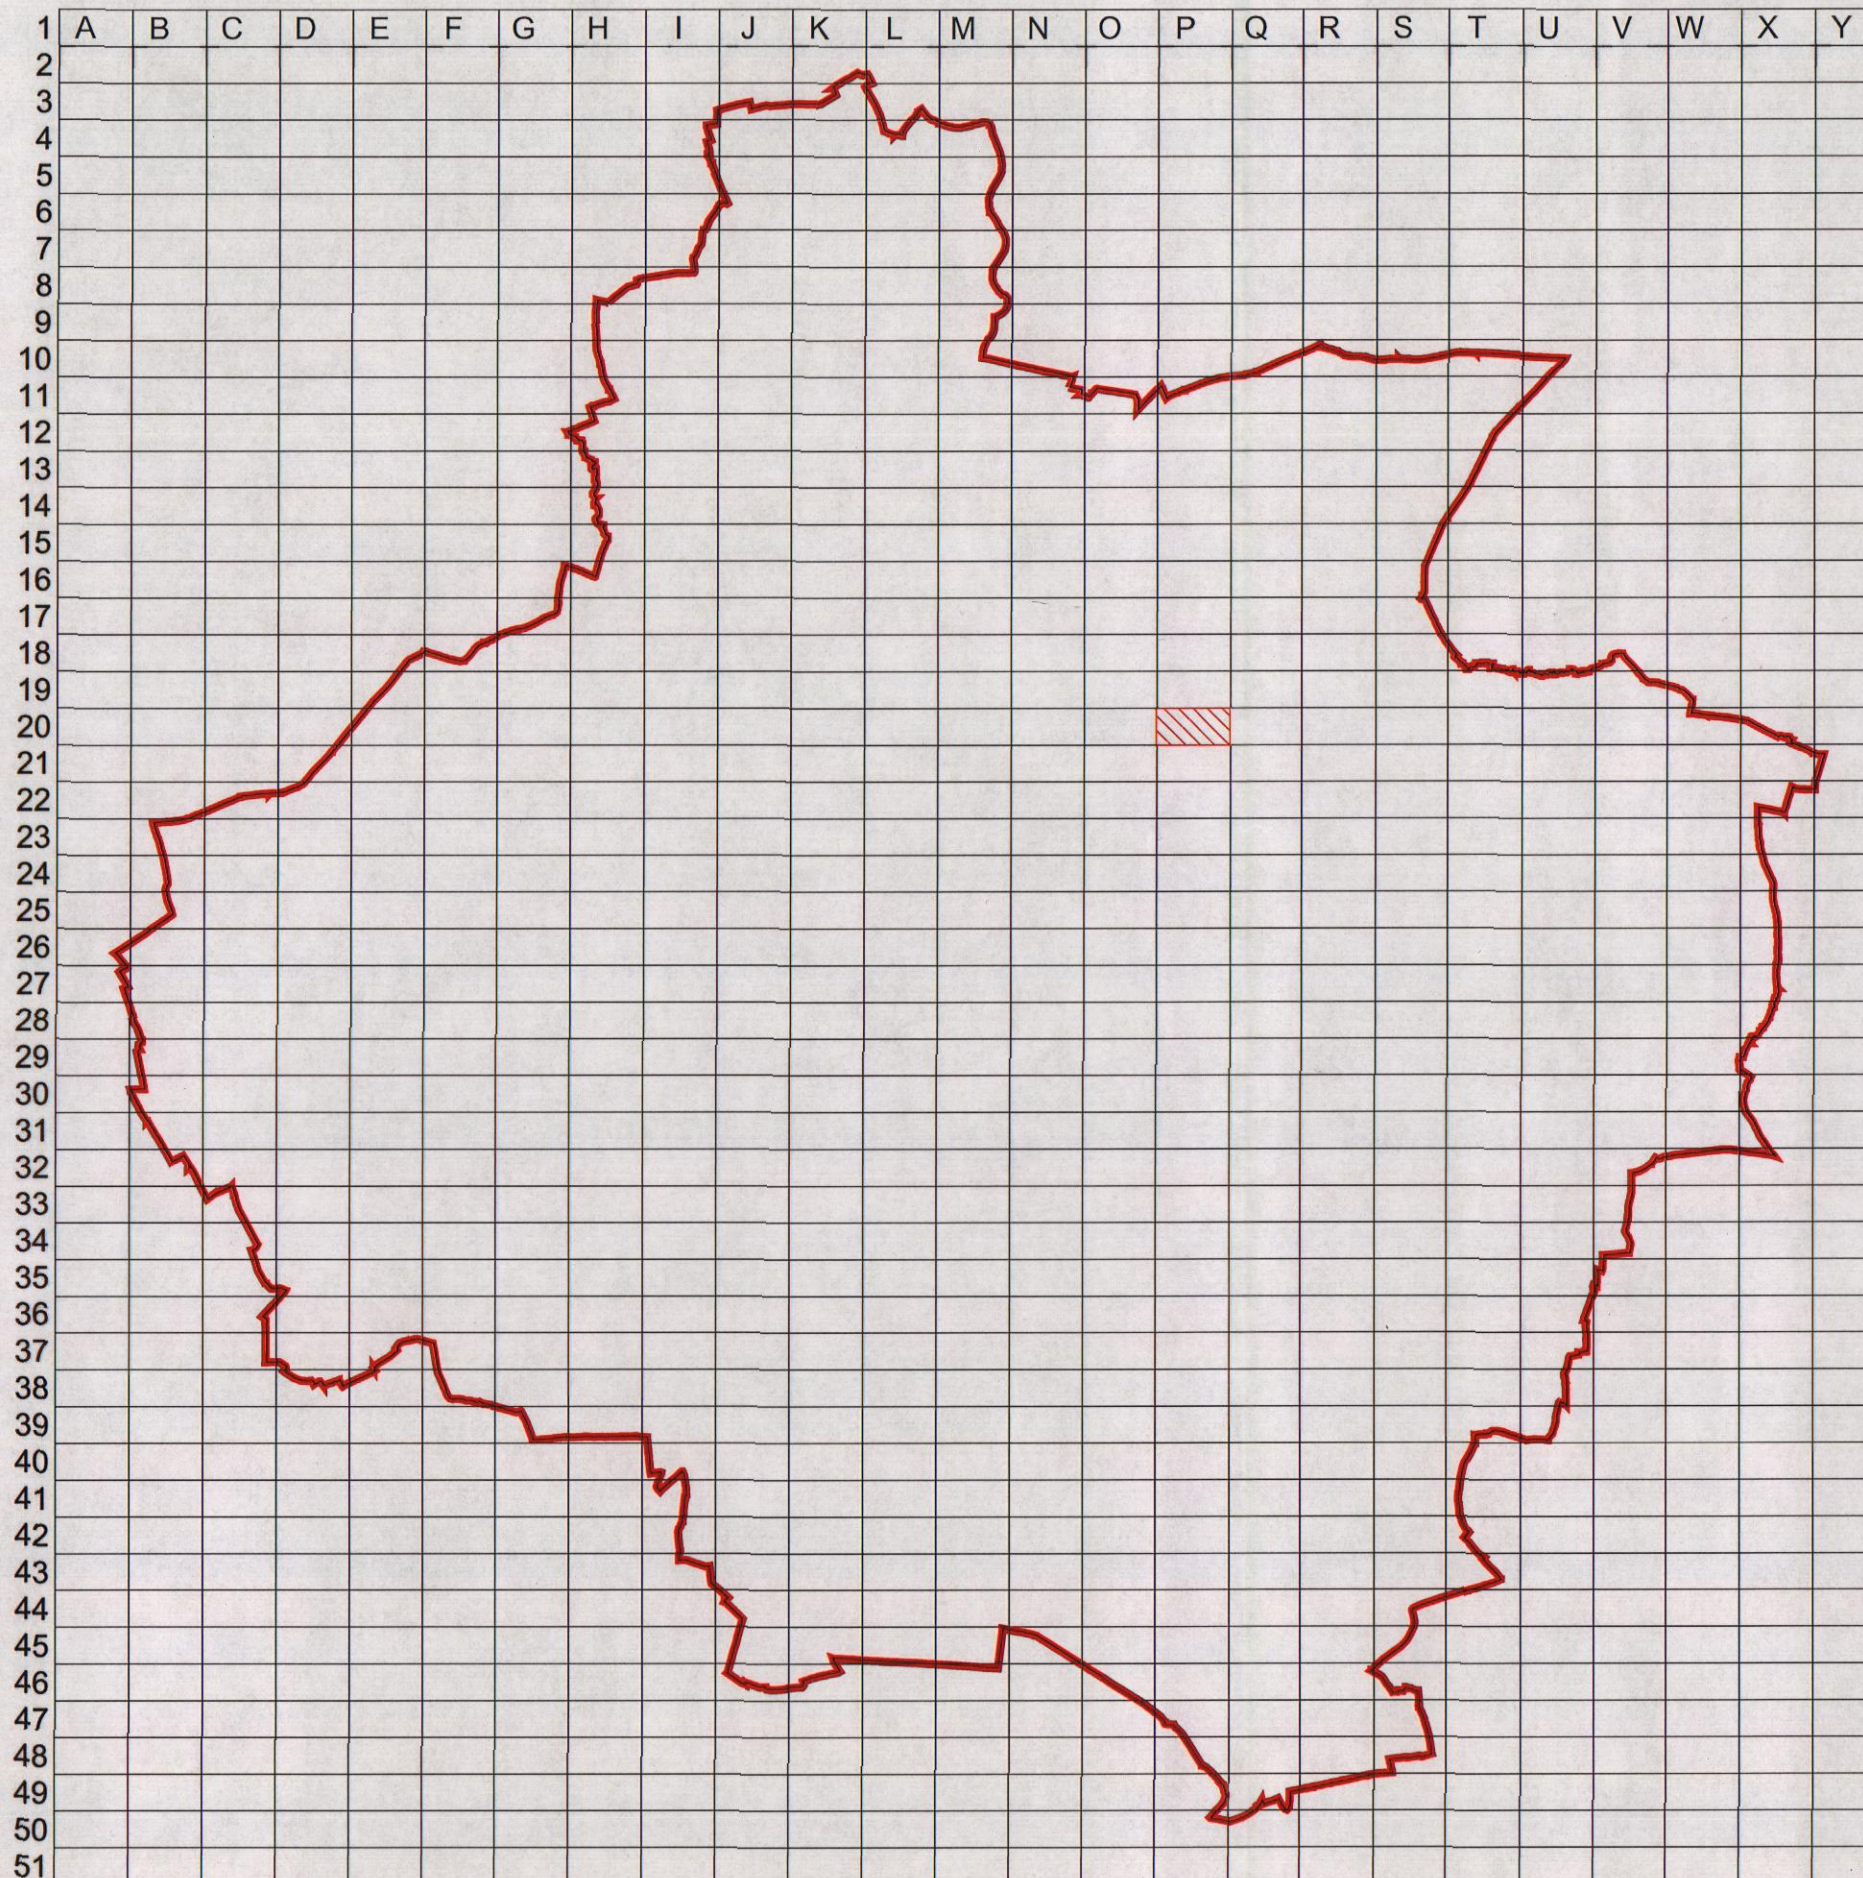

© Crown Copyright and Database Rights
Ordnance Survey
2022.

Licence Number: 100024913