

Dated 21st May 2026

**Derby City Council (Various Minor Amendments) (Prohibition and Restriction
of Waiting) (Amendment to Map Based Schedule) (No.155) Order 2025**

Derby City Council (Various Minor Amendments) (Prohibition and Restriction of Waiting) (Amendment to Map Based Schedule) (No.155) Order 2025

Derby City Council ("the Council") in exercise of its powers under Sections 1, 2, 4, 9, 32, 35, 45, 46, 47, 49, 53 and part IV of Schedule 9 of the Road Traffic Regulation Act 1984 ("the Act") and under the Traffic Management Act 2004 ("the 2004 Act") and of all other powers enabling it in that behalf hereby makes the following Order:-

1. This Order may be cited as the Derby City Council (Various Minor Amendments) (Prohibition and Restriction of Waiting) (Amendment to Map Based Schedule) (No.155) Order 2025 and shall come into operation for all purposes on the 25th May 2026

Definitions

2. In this Order

- 2.1 The following words shall have the following meanings;

"Principal Order" means the Derby City Council (Prohibition and Restriction of Waiting) (Principal) (No 1) Order 2019 as amended or modified by any subsequent order or any order that consolidates any of those aforesaid orders.

"Subsequent Order" means any order made prior to this Order which amends or modifies the Principal Order including an order giving permanent effect to the restrictions of an Experimental order but does not include an Experimental order.

- 2.2 Except where otherwise stated the definitions, meanings and interpretations in the Principal Order shall equally apply to this Order.
- 2.3 The restrictions imposed by this Order shall be in addition to and not in derogation of any restrictions or requirements imposed by any Regulations made or having effect as if made under the Act of 1984 or by or under any other enactment.

Purpose

- 3.1 This Order amends the Principal Order and supersedes any Subsequent Order to the extent that in Schedule 4 of the Principal Order those pages of the Map listed in Column 1 of Schedule 1 of this Order shall be replaced as detailed in Column 2 of that Schedule by the pages and plans to be found in Schedule 2 of this Order.

- 3.2 Any restrictions indicated on the plans to be inserted in the Map listed in Column 2 of Schedule 1 pursuant to Article 3.1 of this Order which are shown in the Map as being suspended by an Experimental order will remain suspended until such time as the Experimental order is revoked or ceases to have effect.

Dated this 21st day of May 2026

Adam Pomeroy
 Authorised Officer

THE COMMON SEAL of
DERBY CITY COUNCIL
 was hereunto affixed
 in the presence of:

) *Bob*
 Authorised Officer
)
)



SCHEDULE 1

Para.	Column 1 (The pages and plans listed in this column refer to pages of the Map in Schedule 4 of the Principal Order that are to be removed from that Map)	Column 2 (The pages and plans as contained in Schedule 2 of this Order listed in this column replace the pages referred to in the corresponding paragraph of Column 1 of this Schedule)
1.	Overview Map (Revision 36) dated 3 rd Feb 2025	Overview Map (Revision 37) dated 25 th May 2026
2.	The Map Index Sheet 1 dated 30 th March 2026	The Map Index Sheet 1 dated 25 th May 2026
3.	Area Code C30 (Revision 2) dated 20 th February 2023 Area Code C32 (Revision 1) dated 16 th January 2015 Area Code H30 (Revision 8) dated	Area Code C30 (Revision 3) dated 25 th May 2026 Area Code C32 (Revision 2) 25 th May 2026 Area Code H30 (Revision 9) 25 th May

	<p>21st September 2023</p> <p>Area Code I39 (Revision 2) dated 3rd February 2020</p> <p>Area Code I40 19th March 2018</p> <p>Area Code J18 (Revision 6) dated 4th December 2023</p> <p>Area Code J20 (Revision 1) dated 17th March 2014</p> <p>Area Code L30 (Revision 6) dated 24th September 2025</p>	<p>2026</p> <p>Area Code I39 (Revision 3) 25th May 2026</p> <p>Area Code I40 (Revision 1) 25th May 2026</p> <p>Area Code J18 (Revision 7) 25th May 2026</p> <p>Area Code J20 (Revision 2) 25th May 2026</p> <p>Area Code L30 (Revision 7) 25th May 2026</p>
4.	The Map Index Sheet 2 dated 29 th September 2025	The Map Index Sheet 2 dated 25 th May 2026
5.	<p>No Map Tile</p> <p>Area Code S26 dated 2nd July 2012</p> <p>Area Code S27 dated 2nd July 2012</p>	<p>Area Code R14 dated 25th May 2026</p> <p>Area Code S26 (Revision 1) dated 25th May 2026</p> <p>Area Code S27 (Revision 1) dated 25th May 2026</p>

SCHEDULE 2
(New Map Index, Restriction Type and Plans to be inserted into the Map)



Derby City Council

Overview Map

Revision No - 37

Date - 25th May 2026


KEY



Area Code Tiles with a Restriction



City Boundary

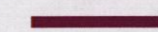

Roads excluded from the Civil Enforcement Area




Scale - NTS



© Crown Copyright and Database Rights
Ordnance Survey
2026.

Licence Number: 100024913

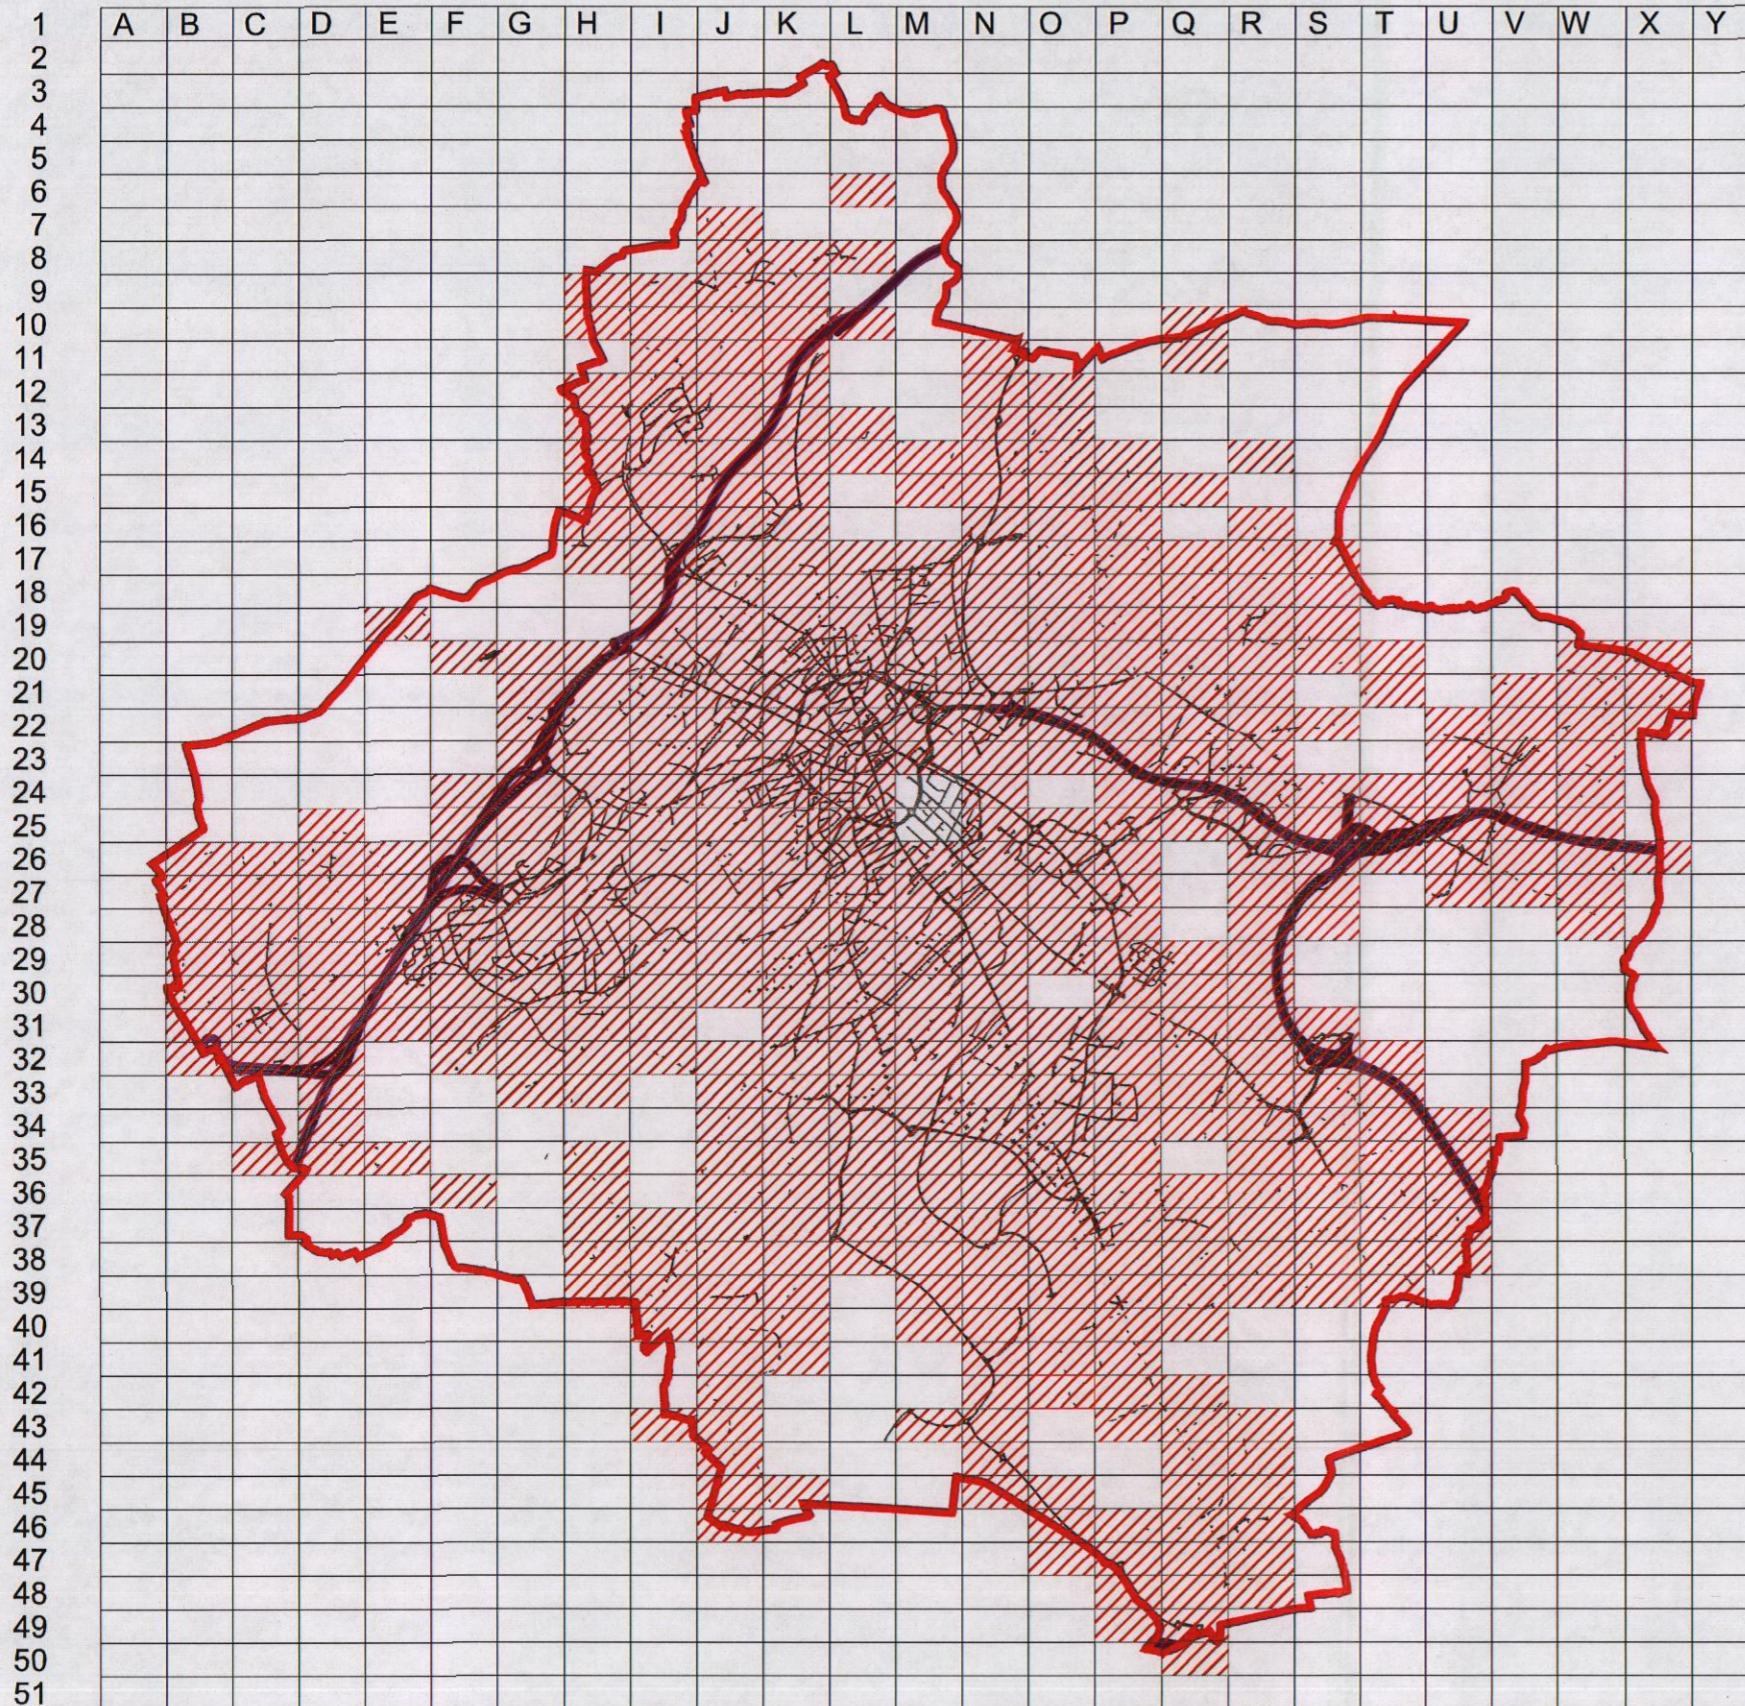




Derby City Council

Prohibition and Restriction of Waiting Map Index

Ref	Sheet Revision No.	Date of Effect	Ref	Sheet Revision No.	Date of Effect
Restriction Overview Map	37	25th May 2026	I 39	3	25th May 2026
Controlled Parking Zone (CPZ) Overview Map	1	17th June 2013	I 40	1	25th May 2026
City Centre Footway Parking Ban Overview Map		10th August 2015	I 43		19th March 2018
Restriction Types pg 1	12	5th May 2025	J 7		25th January 2016
Restriction Types pg 2	10	19th September 2022	J 8	5	6th July 2020
Restriction Types pg 3	23	30th March 2026	J 9	5	9th August 2021
B 26		25th January 2016	J 10		25th January 2016
B 27		25th January 2016	J 11		25th January 2016
B 28		25th January 2016	J 12	2	30th January 2023
B 29	2	5th November 2018	J 13	3	30th January 2023
B 30	1	25th January 2016	J 14	1	29th July 2024
B 31		5th November 2018	J 15		29th July 2024
B 32		2nd July 2012	J 16	3	6th July 2020
C 26		25th January 2016	J 17	2	22nd March 2021
C 27	1	25th January 2016	J 18	7	25th May 2026
C 28	1	25th January 2016	J 19	3	4th December 2023
C 29	3	5th November 2018	J 20	2	25th May 2026
C 30	3	25th May 2026	J 21	4	11th June 2021
C 31	4	18th March 2024	J 22	5	11th November 2019
C 32	2	25th May 2026	J 23	2	11th March 2024
C 35		2nd July 2012	J 24	5	23rd June 2025
D 25		25th January 2016	J 25	1	23rd January 2023
D 26	3	25th January 2016	J 26	2	12th September 2016
D 27	4	21st August 2017	J 27	2	23rd June 2025
D 28	1	5th November 2018	J 28	3	19th March 2018
D 29		21st August 2017	J 29	3	12th September 2016
D 30	1	21st August 2017	J 30		3rd March 2014
D 31		2nd July 2012	J 32		19th March 2018
D 32		2nd July 2012	J 33	1	15th March 2021
D 33		2nd July 2012	J 34		19th March 2018
D 34		2nd July 2012	J 35	1	26th March 2018
D 35	1	25th March 2019	J 36		19th March 2018
E 19		30th September 2013	J 37	1	19th March 2018
E 26		25th January 2016	J 38		19th March 2018
E 27	1	25th January 2016	J 39		20th June 2016
E 28	5	5th November 2018	J 40		19th March 2018
E 29	4	21st August 2017	J 41	1	19th March 2018
E 30		2nd July 2012	J 42	1	19th March 2018
E 31		2nd July 2012	J 43		19th March 2018
E 35	1	18th March 2024	J 44	1	19th March 2018
F 20	2	3rd November 2025	J 45		8th February 2016
F 24		2nd July 2012	J 46		19th March 2018
F 25		2nd July 2012	K 8	3	13th July 2020
F 26		2nd July 2012	K 9		24th November 2014
F 27		2nd July 2012	K 10	1	25th January 2016
F 28	1	30th September 2013	K 11	1	25th January 2016
F 29	1	22nd December 2014	K 12		2nd July 2012
F 30		2nd July 2012	K 13		2nd July 2012
F 31	1	25th March 2019	K 14		2nd July 2012
F 32		25th March 2019	K 15	1	23rd August 2013
F 36		14th December 2015	K 16	2	25th January 2016
G 20	1	19th September 2016	K 17		2nd July 2012
G 21		2nd July 2012	K 18	1	9th August 2021
G 22	3	9th October 2017	K 19	7	4th December 2023
G 23	1	28th January 2019	K 20	6	18th March 2019
G 24	3	21st June 2024	K 21	8	25th February 2019
G 25	4	18th August 2025	K 22	5	25th February 2019
G 26	5	18th August 2025	K 23	8	24th March 2025
G 27	6	9th March 2020	K 24	4	19th March 2018
G 28	2	27th February 2017	K 25	4	19th March 2018
G 29	2	25th March 2019	K 26	1	4th October 2021
G 30	3	28th August 2017	K 27	5	23rd June 2025
G 31	1	25th March 2019	K 28	2	19th March 2018
G 32		2nd July 2012	K 29	4	19th March 2018
G 33		30th September 2013	K 30	6	3rd February 2025
G35		3rd February 2025	K 31	3	19th March 2018
H 9	1	4th March 2019	K 32	4	20th February 2023
H 10		25th January 2016	K 33	4	20th February 2023
H 12	1	12th May 2025	K 34	2	20th February 2023
H 13	2	12th May 2025	K 35	1	19th March 2018
H 14	1	8th October 2016	K 36		19th March 2018
H 15	3	8th October 2016	K 37		2nd July 2012
H 16		29th October 2014	K 38		2nd July 2012
H 17	1	29th October 2014	K 39		19th March 2018
H 20	2	9th August 2021	K 40	1	17th January 2022
H 21	3	9th August 2021	K 41	1	17th January 2022
H 22	3	9th October 2017	K 45		19th March 2018
H 23	2	9th October 2017	L 6		13th July 2020
H 24	8	3rd February 2025	L 8	3	13th July 2020
H 25	8	3rd February 2025	L 10		25th January 2016
H 26	8	21st June 2024	L 13		22nd July 2019
H 27	4	9th March 2020	L 14		25th January 2016
H 28	4	25th March 2019	L 17	1	30th June 2017
H 29	4	25th March 2019	L 18	1	30th June 2017
H 30	9	25th May 2026	L 19	3	6th July 2020
H 31	2	25th March 2019	L 20	3	9th December 2019
H 32	1	25th March 2019	L 21	7	9th December 2019
H 33		19th March 2018	L 22	17	5th May 2025
H 35	1	19th March 2018	L 23	11	5th May 2025
H 36		19th March 2018	L 24	10	30th March 2026
H 37		19th March 2018	L 25	6	18th August 2023
H 38	1	19th March 2018	L 26	6	4th October 2021
H 39		19th March 2018	L 27	7	18th March 2024
I 9	3	4th March 2019	L 28	8	20th February 2023
I 10		25th January 2016	L 29	6	16th January 2023
I 11	2	9th August 2021	L 30	7	25th May 2026
I 12	3	12th May 2025	L 31	3	19th March 2018
I 13	6	12th May 2025	L 32	3	27th January 2020
I 14	3	8th October 2016	L 33	3	14th February 2022
I 15	5	23rd June 2025	L 34	2	19th March 2018
I 16	4	23rd June 2025	L 35	1	19th March 2018
I 17	3	22nd March 2021	L 36	1	19th March 2018
I 18	1	22nd March 2021	L 37	2	9th September 2019
I 19		2nd July 2012	L 38	1	9th September 2019
I 20	8	30th June 2025	L 43		3rd February 2025
I 21	6	7th April 2025	M 14	1	20th February 2023
I 22	2	22nd January 2024	M 15		25th January 2016
I 23	2	11th November 2019	M 17	2	25th February 2019
I 24	3	23rd June 2025	M 18	2	30th June 2017
I 25	2	5th June 2017	M 19	4	30th June 2017
I 26	2	5th June 2017	M 20	2	27th February 2017
I 27	2	5th June 2017	M 21	2	9th December 2019
I 28	2	5th June 2017	M 22	3	27th February 2017
I 31		19th March 2018	M 23	5	18th December 2023
I 30	2	3rd February 2020	M 25	7	17th March 2025
I 31	1	25th March 2019	M 26	6	17th March 2025
I 32	2	3rd February 2020	M 27	3	13th October 2014
I 37		19th March 2018	M 28	6	3rd February 2025
I 38	3	3rd February 2020			25th May 2026

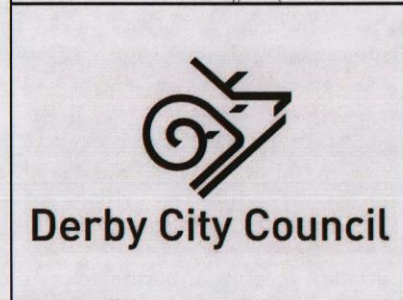

Drawing Title:
Derby City Council
Prohibition and Restriction of Waiting
Principal Order



Area Code:
C 30

Effective Date:
25th May 2026

Revision Number:
3


Map Scale on A3:
1:1250

Department:
Traffic and Transportation

Telephone Number: (01332) 293111



© Crown Copyright and Database Rights Ordnance Survey 2026.
 Licence Number: 100024913

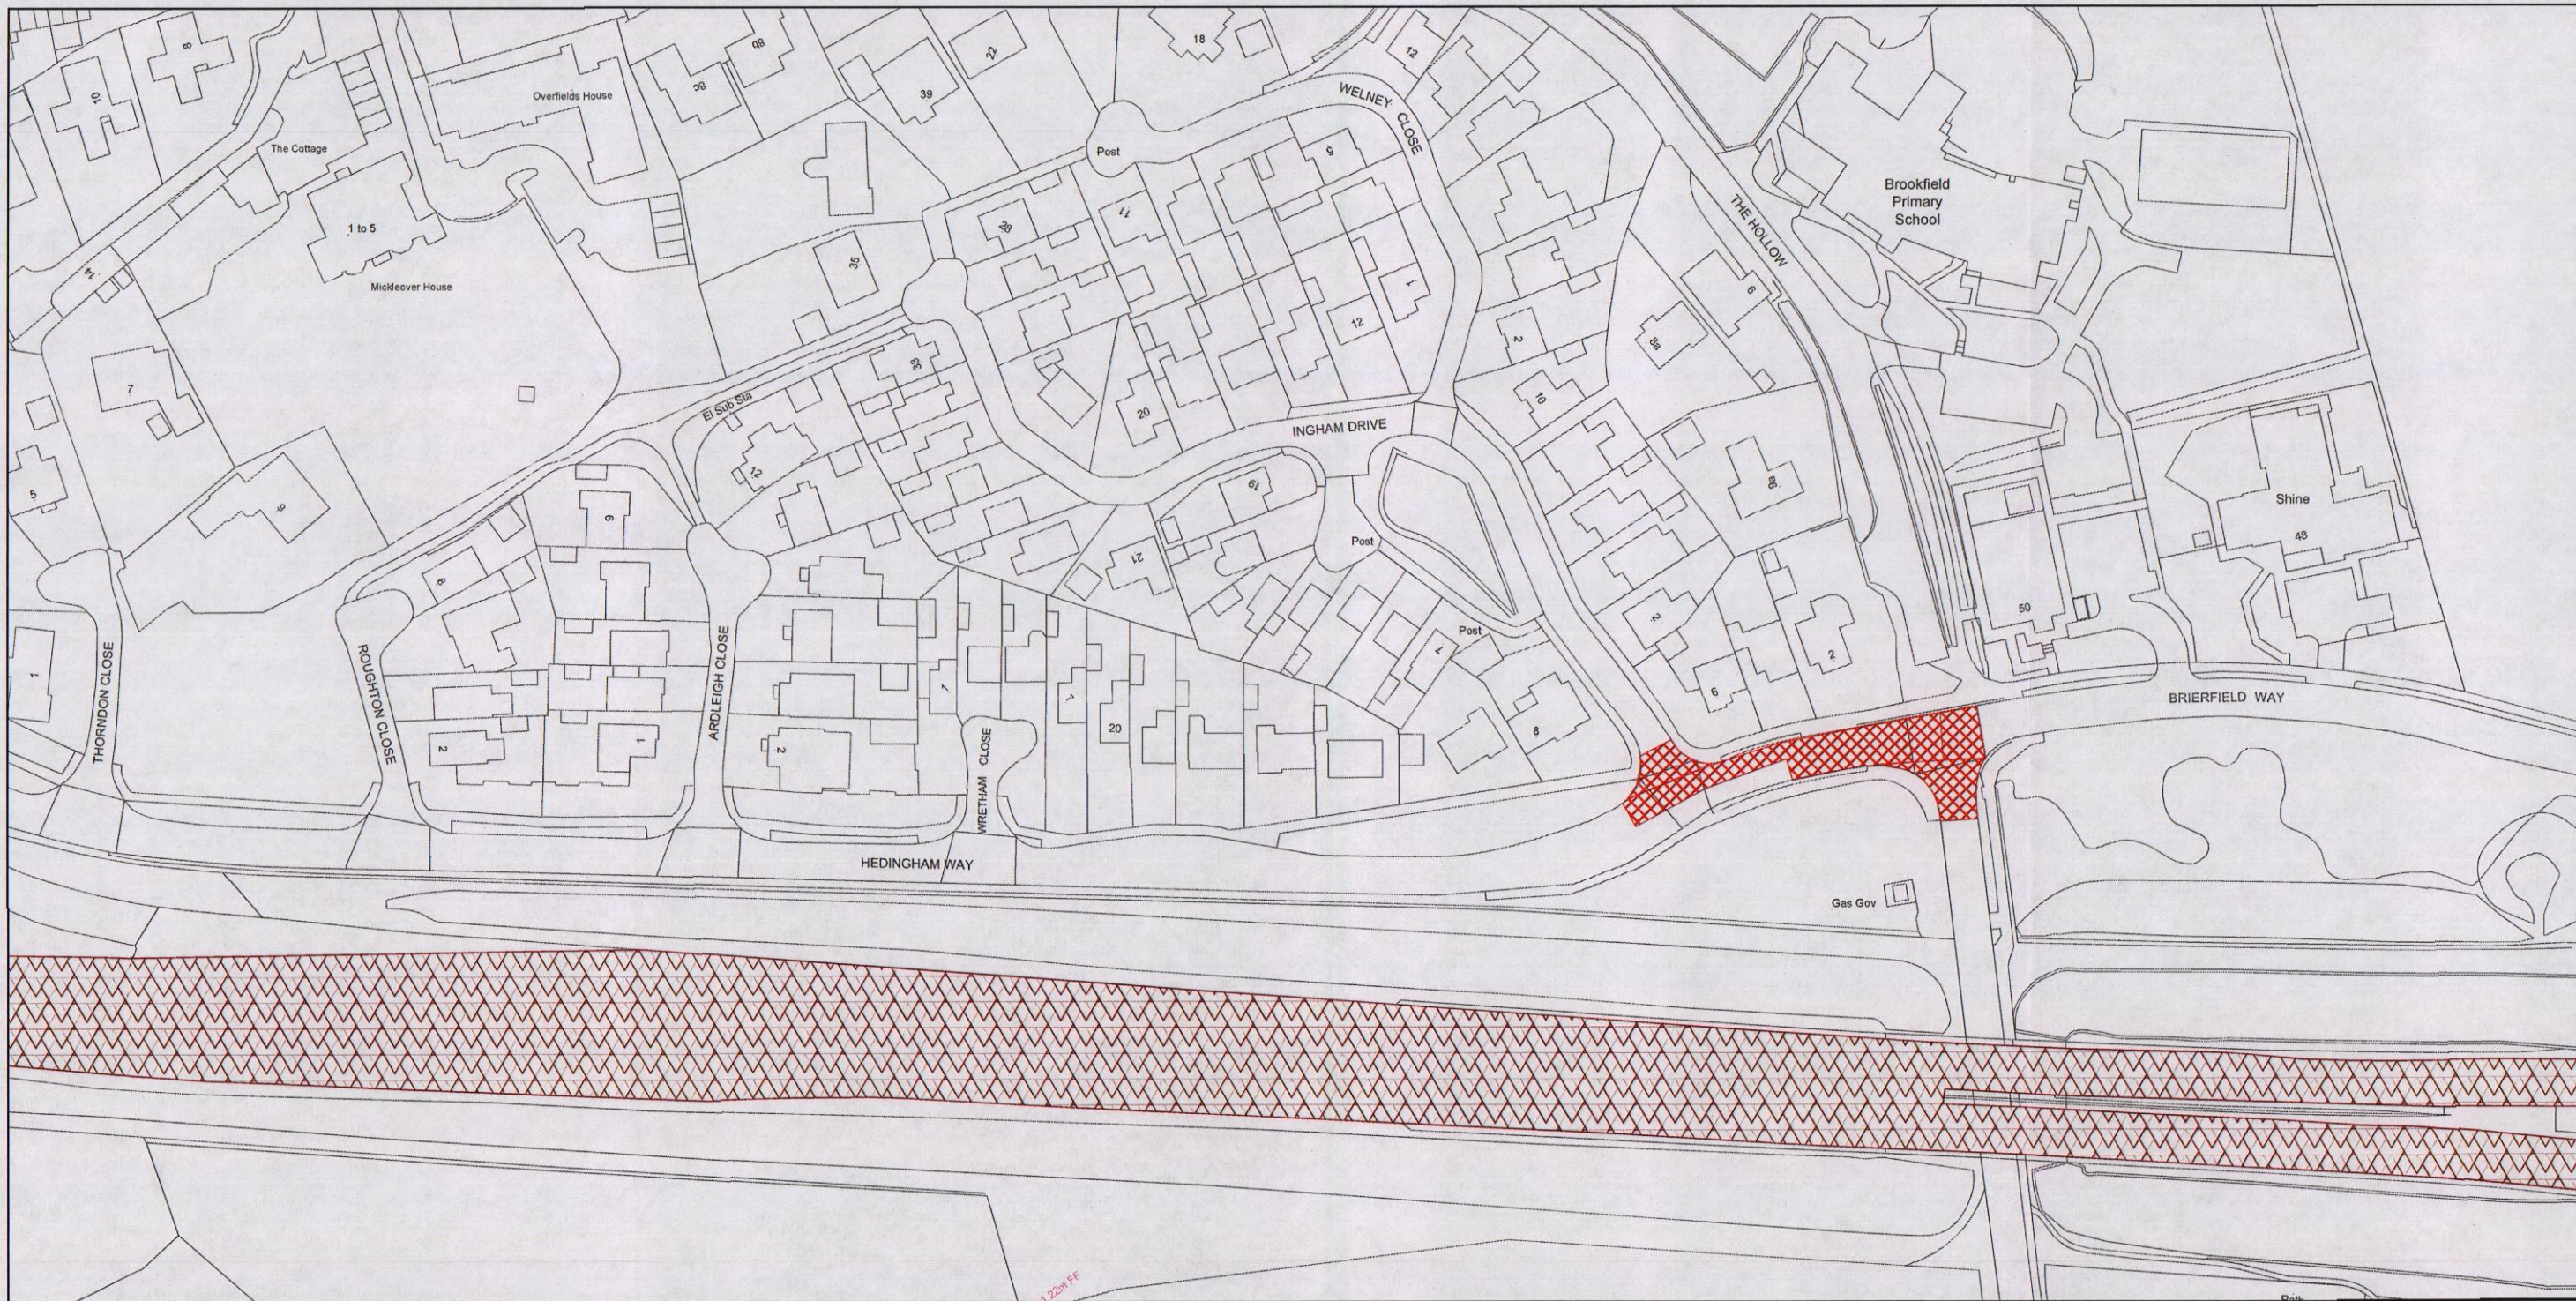

Drawing Title:
Derby City Council
Prohibition and Restriction of Waiting
Principal Order



Area Code:
 C 32

Effective Date:
 25th May 2026

Revision Number:
 2

Map Scale on A3:
 1:1250

Department:
Traffic and Transportation



Telephone Number: (01332) 293111



Ordnance Survey

© Crown Copyright and Database Rights Ordnance Survey 2026.

Licence Number: 100024913

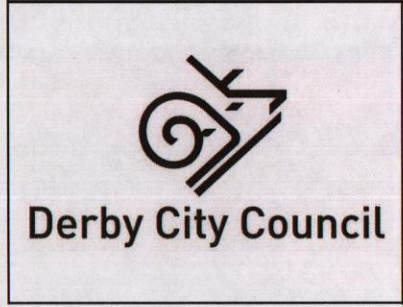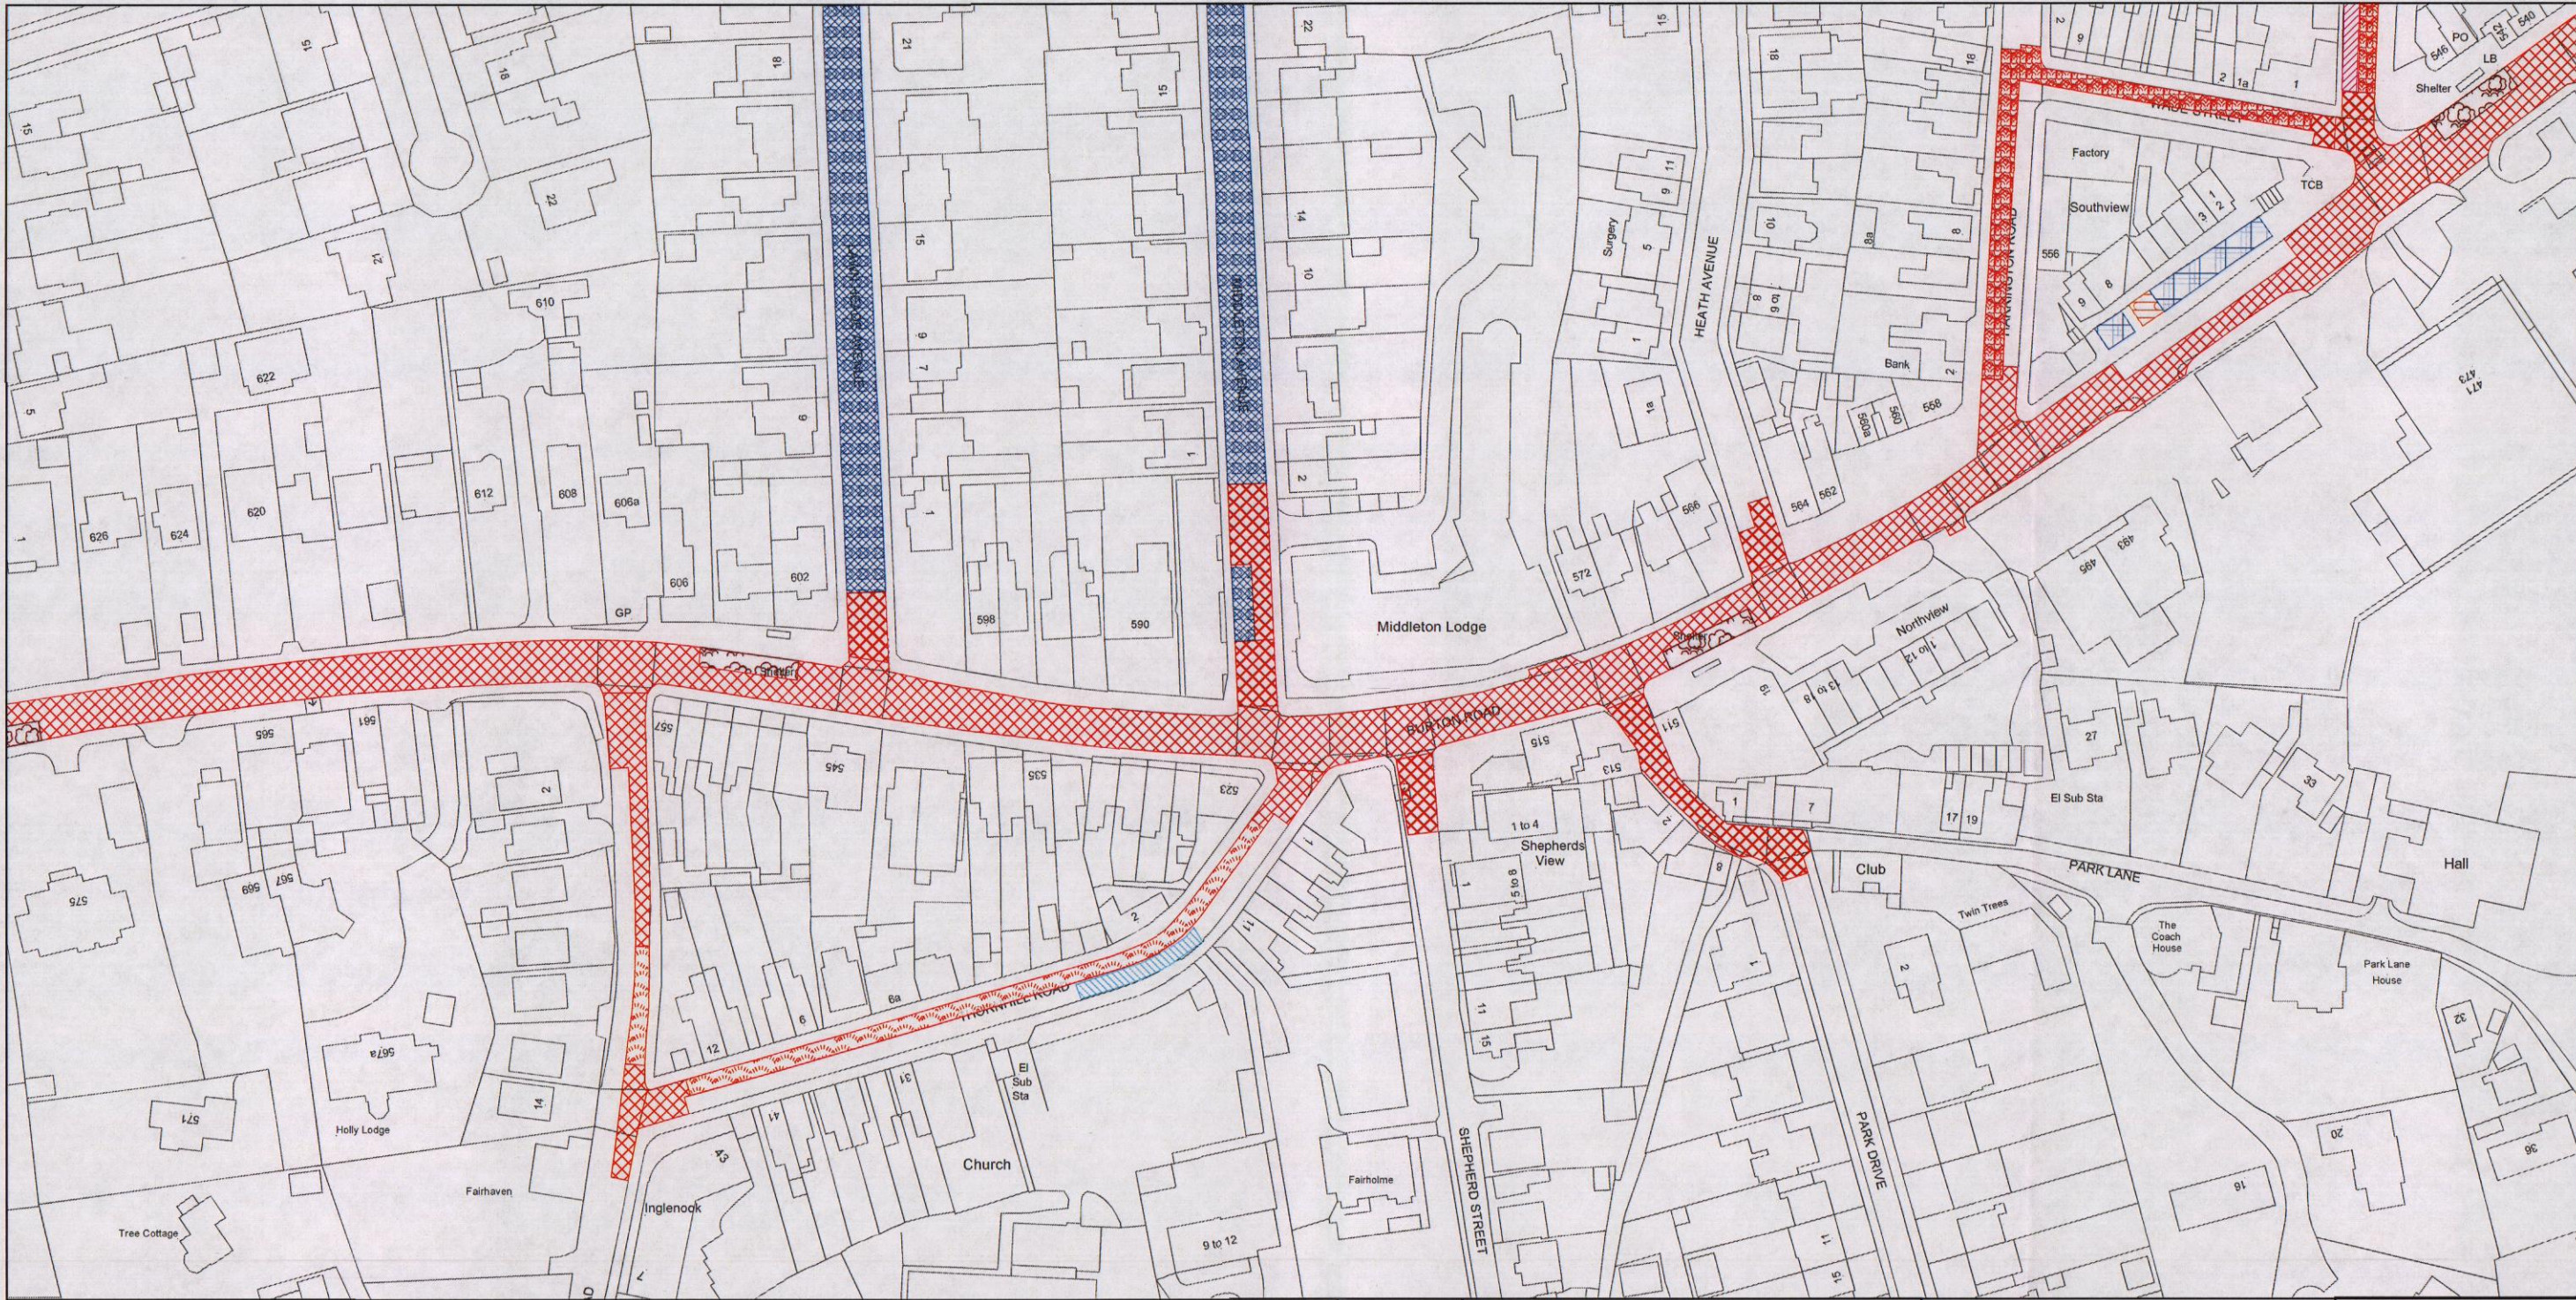

Drawing Title:
Derby City Council
Prohibition and Restriction of Waiting
Principal Order

Area Code:
H 30

Effective Date:
25th May 2026

Revision Number:
9




Map Scale on A3:
1:1250

Department:
Traffic and Transportation

Telephone Number: (01332) 293111

© Crown Copyright and Database Rights
 Ordnance Survey 2026.
 Licence Number: 100024913

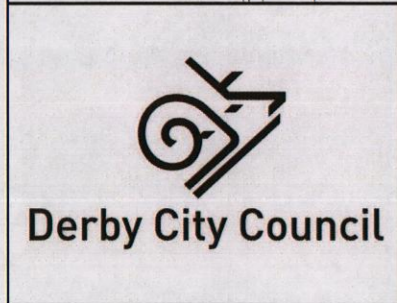

Drawing Title:
Derby City Council
Prohibition and Restriction of Waiting
Principal Order

Area Code:
 139

Effective Date:
 25th May 2026

Revision Number:
 3



Map Scale on A3:
 1:1250

Department:
Traffic and Transportation

Telephone Number: (01332) 293111



Ordnance Survey

© Crown Copyright and Database Rights
 Ordnance Survey 2026.

Licence Number: 100024913





Drawing Title:
Derby City Council
Prohibition and Restriction of Waiting
Principal Order



Area Code:
 I 40
 Effective Date:
 25th May 2026
 Revision Number:
 1

Map Scale on A3:
 1:1250
 Department:
Traffic and Transportation
 Telephone Number: (01332) 293111

© Crown Copyright and Database Rights Ordnance Survey 2026.
 Licence Number: 100024913

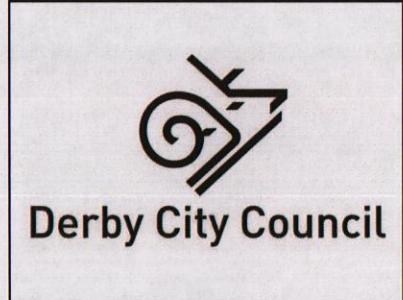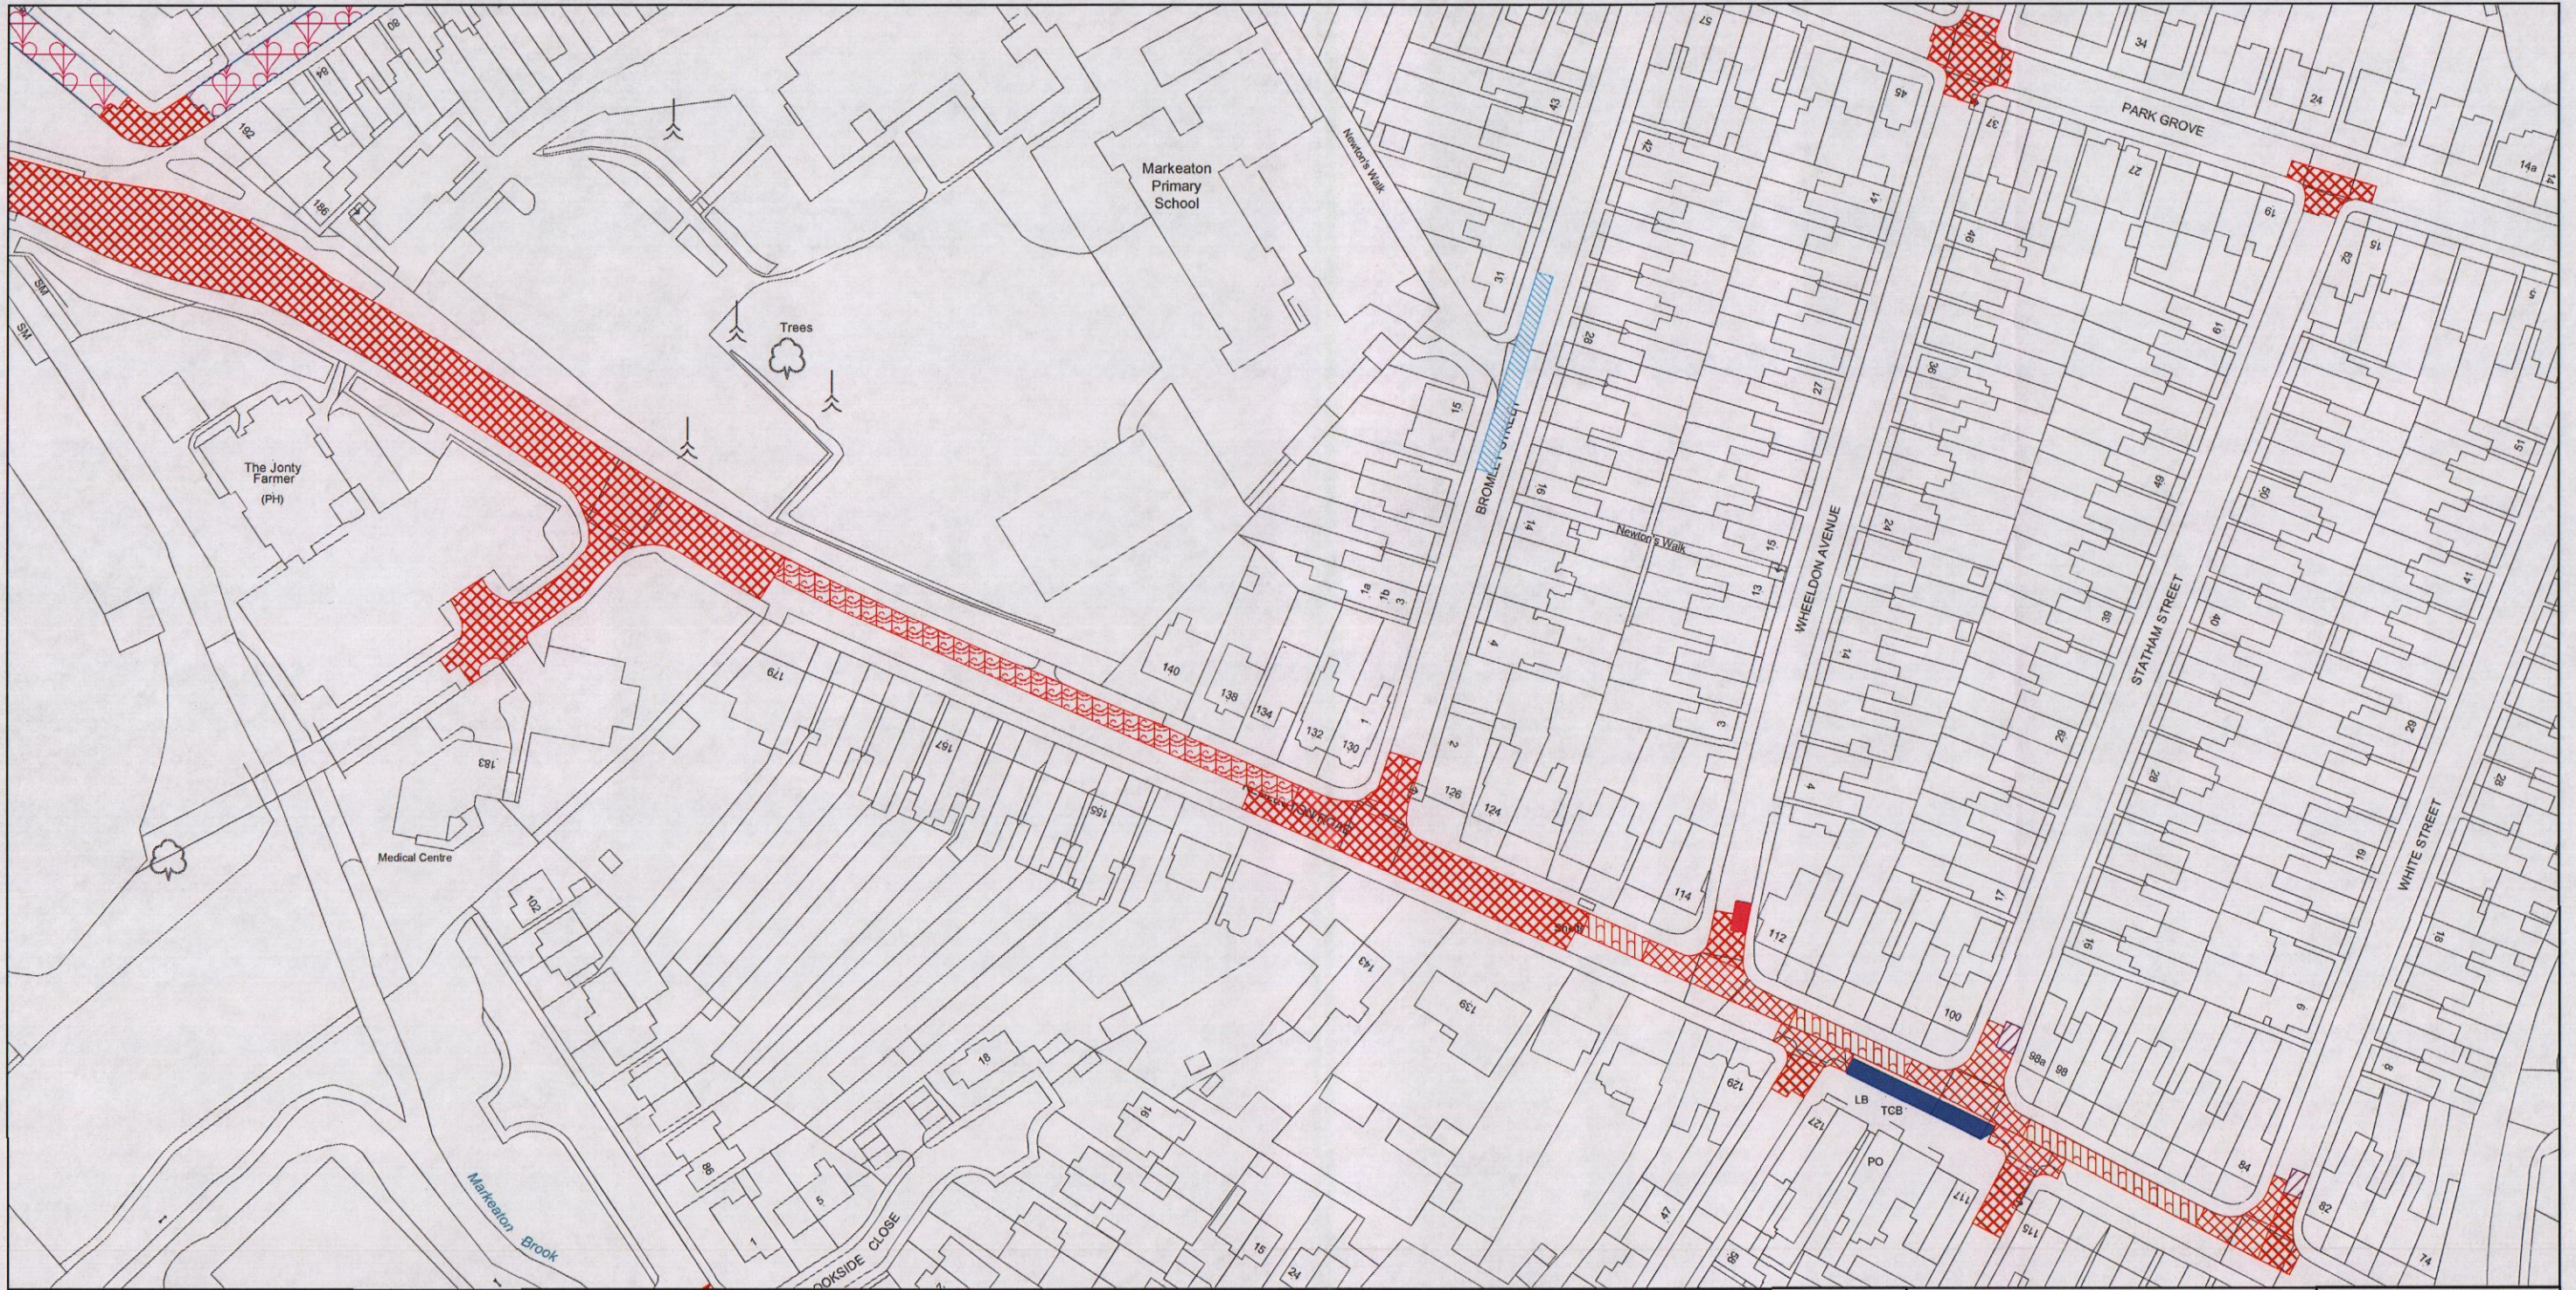

Drawing Title:
Derby City Council
Prohibition and Restriction of Waiting
Principal Order



Area Code:
J 18


Effective Date:
25th May 2026

Revision Number:
7

Map Scale on A3:
1:1250

Department:
Traffic and Transportation



Telephone Number: (01332) 293111



Ordnance Survey

© Crown Copyright and Database Rights
 Ordnance Survey 2026.

Licence Number: 100024913

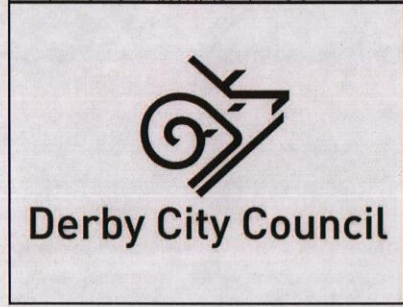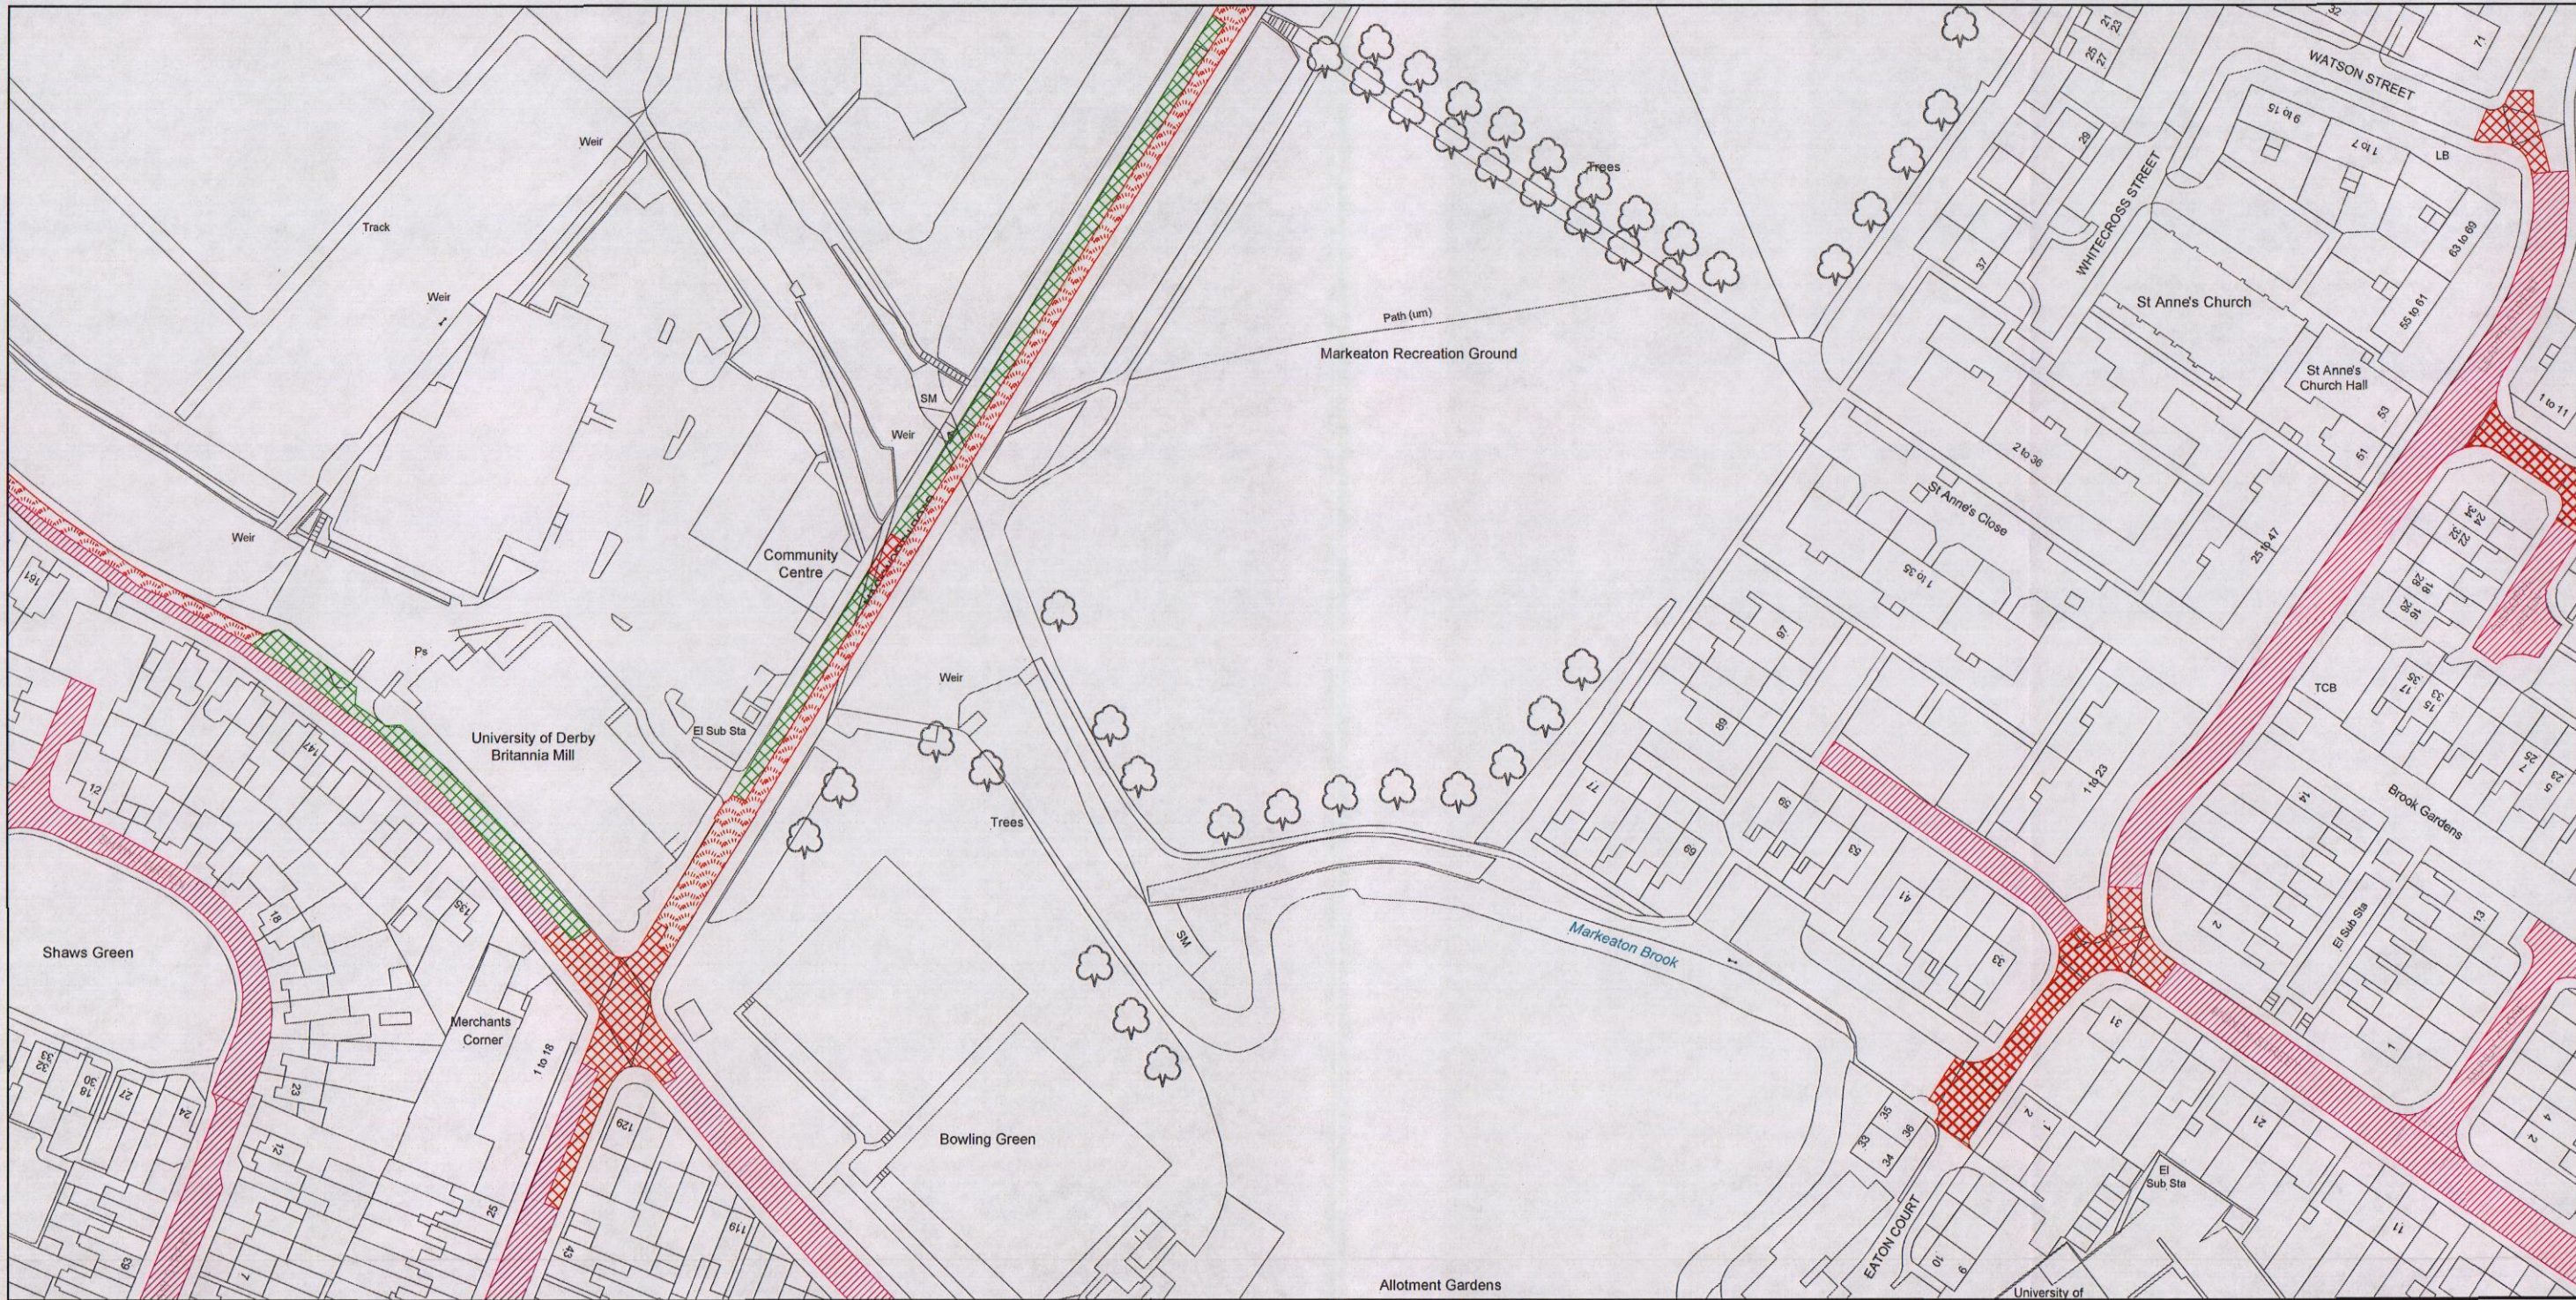

Drawing Title:
Derby City Council
Prohibition and Restriction of Waiting
Principal Order



Area Code:
 J 20

Effective Date:
 25th May 2026

Revision Number:
 2

Map Scale on A3:
 1:1250

Department:
Traffic and Transportation

Telephone Number: (01332) 293111



Ordnance Survey

© Crown Copyright and Database Rights Ordnance Survey 2026.

Licence Number: 100024913



Drawing Title:
Derby City Council
Prohibition and Restriction of Waiting
Principal Order



Area Code:
L 30

Effective Date:
25th May 2026


Revision Number:
7

Map Scale on A3:
1:1250

Department:
Traffic and Transportation

Telephone Number: (01332) 293111

© Crown Copyright and Database Rights
 Ordnance Survey 2026.
 Licence Number: 100024913

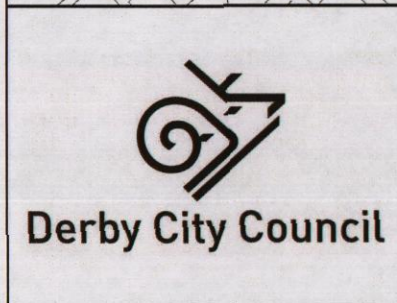

Drawing Title:
Derby City Council
Prohibition and Restriction of Waiting
Principal Order



Area Code:
R 14

Effective Date:
25th May 2026

Revision Number:

Map Scale on A3:
1:1250

Department:
Traffic and Transportation

Telephone Number: (01332) 293111



Ordnance Survey



© Crown Copyright and Database Rights Ordnance Survey 2026.

Licence Number: 100024913



Prohibition and Restriction of Waiting Map Index

Ref	Sheet Revision No.	Date of Effect	Grid Ref	Sheet Revision No.	Date of Effect
M 29	8	9th August 2021	Q 20	2	15th August 2022
M 30	4	22nd January 2024	Q 21	2	15th August 2022
M 31	5	22nd January 2024	Q 22	2	14th April 2025
M 32	4	19th February 2018	Q 23	2	10th February 2020
M 33	1	6th July 2015	Q 24	3	15th August 2022
M 34	1	19th March 2018	Q 25	2	10th August 2020
M 35		2nd July 2012	Q 29		2nd September 2019
M 36		2nd July 2012	Q 30		2nd September 2019
M 37	1	24th December 2018	Q 31	2	5th March 2018
M 38		9th September 2019	Q 32	2	5th March 2018
M 39		9th September 2019	Q 33	1	2nd February 2015
M 40		9th September 2019	Q 34	1	2nd February 2015
M42		3rd February 2025	Q 36	2	13th January 2020
M 43	2	3rd February 2025	Q 37	2	13th January 2020
N 11		2nd July 2012	Q 38		16th January 2017
N 12		2nd July 2012	Q 39	2	16th January 2017
N 13		2nd July 2012	Q 40		16th January 2017
N 14	1	13th October 2014	Q 42	1	6th March 2017
N 15	1	13th October 2014	Q 43	1	6th March 2017
N 16	4	3rd February 2025	Q 44		16th January 2017
N 17	4	3rd February 2025	Q 45	1	18th September 2017
N 18		2nd July 2012	Q 46	2	18th September 2017
N 19		2nd July 2012	Q 47		16th January 2017
N 20	1	16th May 2014	Q 48	1	6th March 2017
N 21	2	20th February 2023	Q 49	1	16th January 2017
N 22	3	21st June 2021	Q 50		24th October 2016
N 23		29th October 2018	R 14		25th May 2026
N 24		2nd July 2012	R 16		13th October 2014
N 25	6	18th December 2023	R 17		13th October 2014
N 26	9	22nd January 2024	R 18	1	13th October 2014
N 27	3	18th March 2024	R 19	4	15th August 2022
N 28	3	2nd February 2015	R 20	1	13th October 2014
N 29		2nd July 2012	R 21		2nd July 2012
N 30	4	20th February 2023	R 22	4	10th February 2020
N 31	2	9th August 2021	R 23	3	10th February 2020
N 32	2	22nd January 2024	R 24	2	15th August 2022
N 33	1	22nd January 2024	R 25	1	10th August 2020
N 34	2	19th March 2018	R 26	2	10th August 2020
N 35	1	19th March 2018	R 27		2nd July 2012
N 36	1	9th November 2015	R 28		2nd July 2012
N 37	3	24th December 2018	R 29		2nd July 2012
N 38	2	26th March 2018	R 30		2nd July 2012
N 39	2	9th September 2019	R 31		2nd July 2012
N 40	2	9th September 2019	R 32		2nd July 2012
N 41	1	9th September 2019	R 33	2	1st August 2016
N 42		24th October 2016	R 34	1	2nd February 2015
N 43		24th October 2016	R 35		2nd July 2012
N 44		24th October 2016	R 36		13th January 2020
N 45		24th October 2016	R 37		2nd July 2012
O 12		13th October 2014	R 38	2	16th January 2017
O 13		13th October 2014	R 39		16th January 2017
O 14		13th October 2014	R 43		16th January 2017
O 15	1	29th March 2021	R 44		16th January 2017
O 16	2	29th March 2021	R 45		16th January 2017
O 17		13th October 2014	R 46	1	18th September 2017
O 18		13th October 2014	R 47		16th January 2017
O 19		13th October 2014	R 48	1	6th March 2017
O 20	1	30th January 2017	S 17		13th October 2014
O 21	3	30th January 2017	S 18		13th October 2014
O 22	1	21st June 2021	S 19		30th September 2013
O 23	3	21st June 2021	S 20	1	13th October 2014
O 25	1	2nd February 2015	S 22		30th September 2013
O 26	2	2nd February 2015	S 24	4	15th August 2022
O 27	1	2nd February 2015	S 25		2nd July 2012
O 28	1	29th October 2014	S 26	1	25th May 2026
O 29	6	28th July 2025	S 27	1	25th May 2026
O 31	2	6th July 2020	S 28		2nd July 2012
O 32	4	9th August 2021	S 31		2nd July 2012
O 33	3	6th July 2020	S 32		2nd July 2012
O 34	5	20th February 2023	S 33	2	2nd October 2017
O 35	5	6th July 2020	S 34	1	23rd January 2015
O 36	5	25th February 2019	S 35	2	23rd June 2025
O 37	5	29th September 2025	S 36	2	25th February 2019
O 38	1	4th February 2019	S 37		16th January 2017
O 39		26th March 2018	S 38		16th January 2017
O 40	1	3rd February 2025	S 39		16th January 2017
O 41		16th January 2017	T 20		13th October 2014
O 42		16th January 2017	T 21		13th October 2014
O 45		24th October 2016	T 24	2	21st October 2024
O 46		24th October 2016	T 25	2	21st October 2024
O 47		24th October 2016	T 26		2nd July 2012
P 14	1	13th October 2014	T 32		2nd July 2012
P 15		30th September 2013	T 33	1	2nd October 2017
P 16	1	13th October 2014	T 34	2	2nd October 2017
P 17	1	27th November 2015	T 35	1	2nd February 2015
P 18		13th October 2014	T 36		2nd February 2015
P 19	1	30th January 2017	T 37		2nd February 2015
P 20	1	13th October 2014	T 38	1	16th January 2017
P 21	1	13th October 2014	T 39		16th January 2017
P 22		2nd July 2012	U 22	4	14th August 2023
P 23	3	21st June 2021	U 23	4	7th November 2022
P 24	1	25th January 2016	U 24	2	19th September 2022
P 25	1	2nd February 2015	U 25		2nd July 2012
P 26	1	2nd February 2015	U 26	2	7th November 2022
P 27	1	29th October 2014	U 27	2	3rd February 2025
P 28		2nd July 2012	U 34		2nd July 2012
P 29	6	28th July 2025	U 35		2nd July 2012
P 30	5	28th July 2025	U 36	1	2nd February 2015
P 31	2	20th November 2023	U 37	1	2nd February 2015
P 32	1	29th October 2018	U 38		16th January 2017
P 33	2	6th July 2020	V 21		2nd February 2015
P 34	4	6th July 2020	V 22	1	16th March 2020
P 35		24th February 2020	V 23	3	7th November 2022
P 36	2	24th February 2020	V 24	1	2nd February 2015
P 37	3	29th September 2025	V 25		2nd July 2012
P 38	1	16th January 2017	V 26	1	7th November 2022
P 39	2	13th January 2020	V 27	1	7th November 2022
P 40	2	3rd February 2025	W 20		2nd February 2015
P 41	1	16th January 2017	W 21		2nd February 2015
P 42	2	23rd June 2025	W 22	1	2nd February 2015
P 43		16th January 2017	W 23	1	17th July 2015
P 46		18th September 2017	W 24		2nd February 2015
P 47		24th October 2016	W 25		2nd July 2012
P 48		24th October 2016	W 26	1	30th September 2013
P 49		24th October 2016	W 27		2nd July 2012
Q 10		2nd July 2012	W 28		2nd February 2015
Q 11		2nd July 2012	X 20		2nd February 2015
Q 15		13th October 2014	X 21		2nd February 2015
Q 17		13th October 2014	X 22		2nd February 2015
Q 18		13th October 2014	X 26		2nd July 2012
Q 19		13th October 2014			

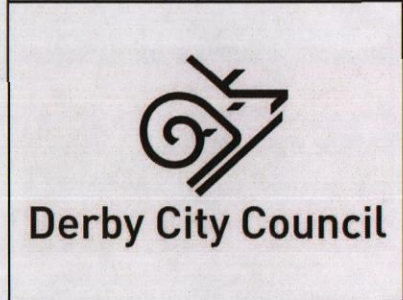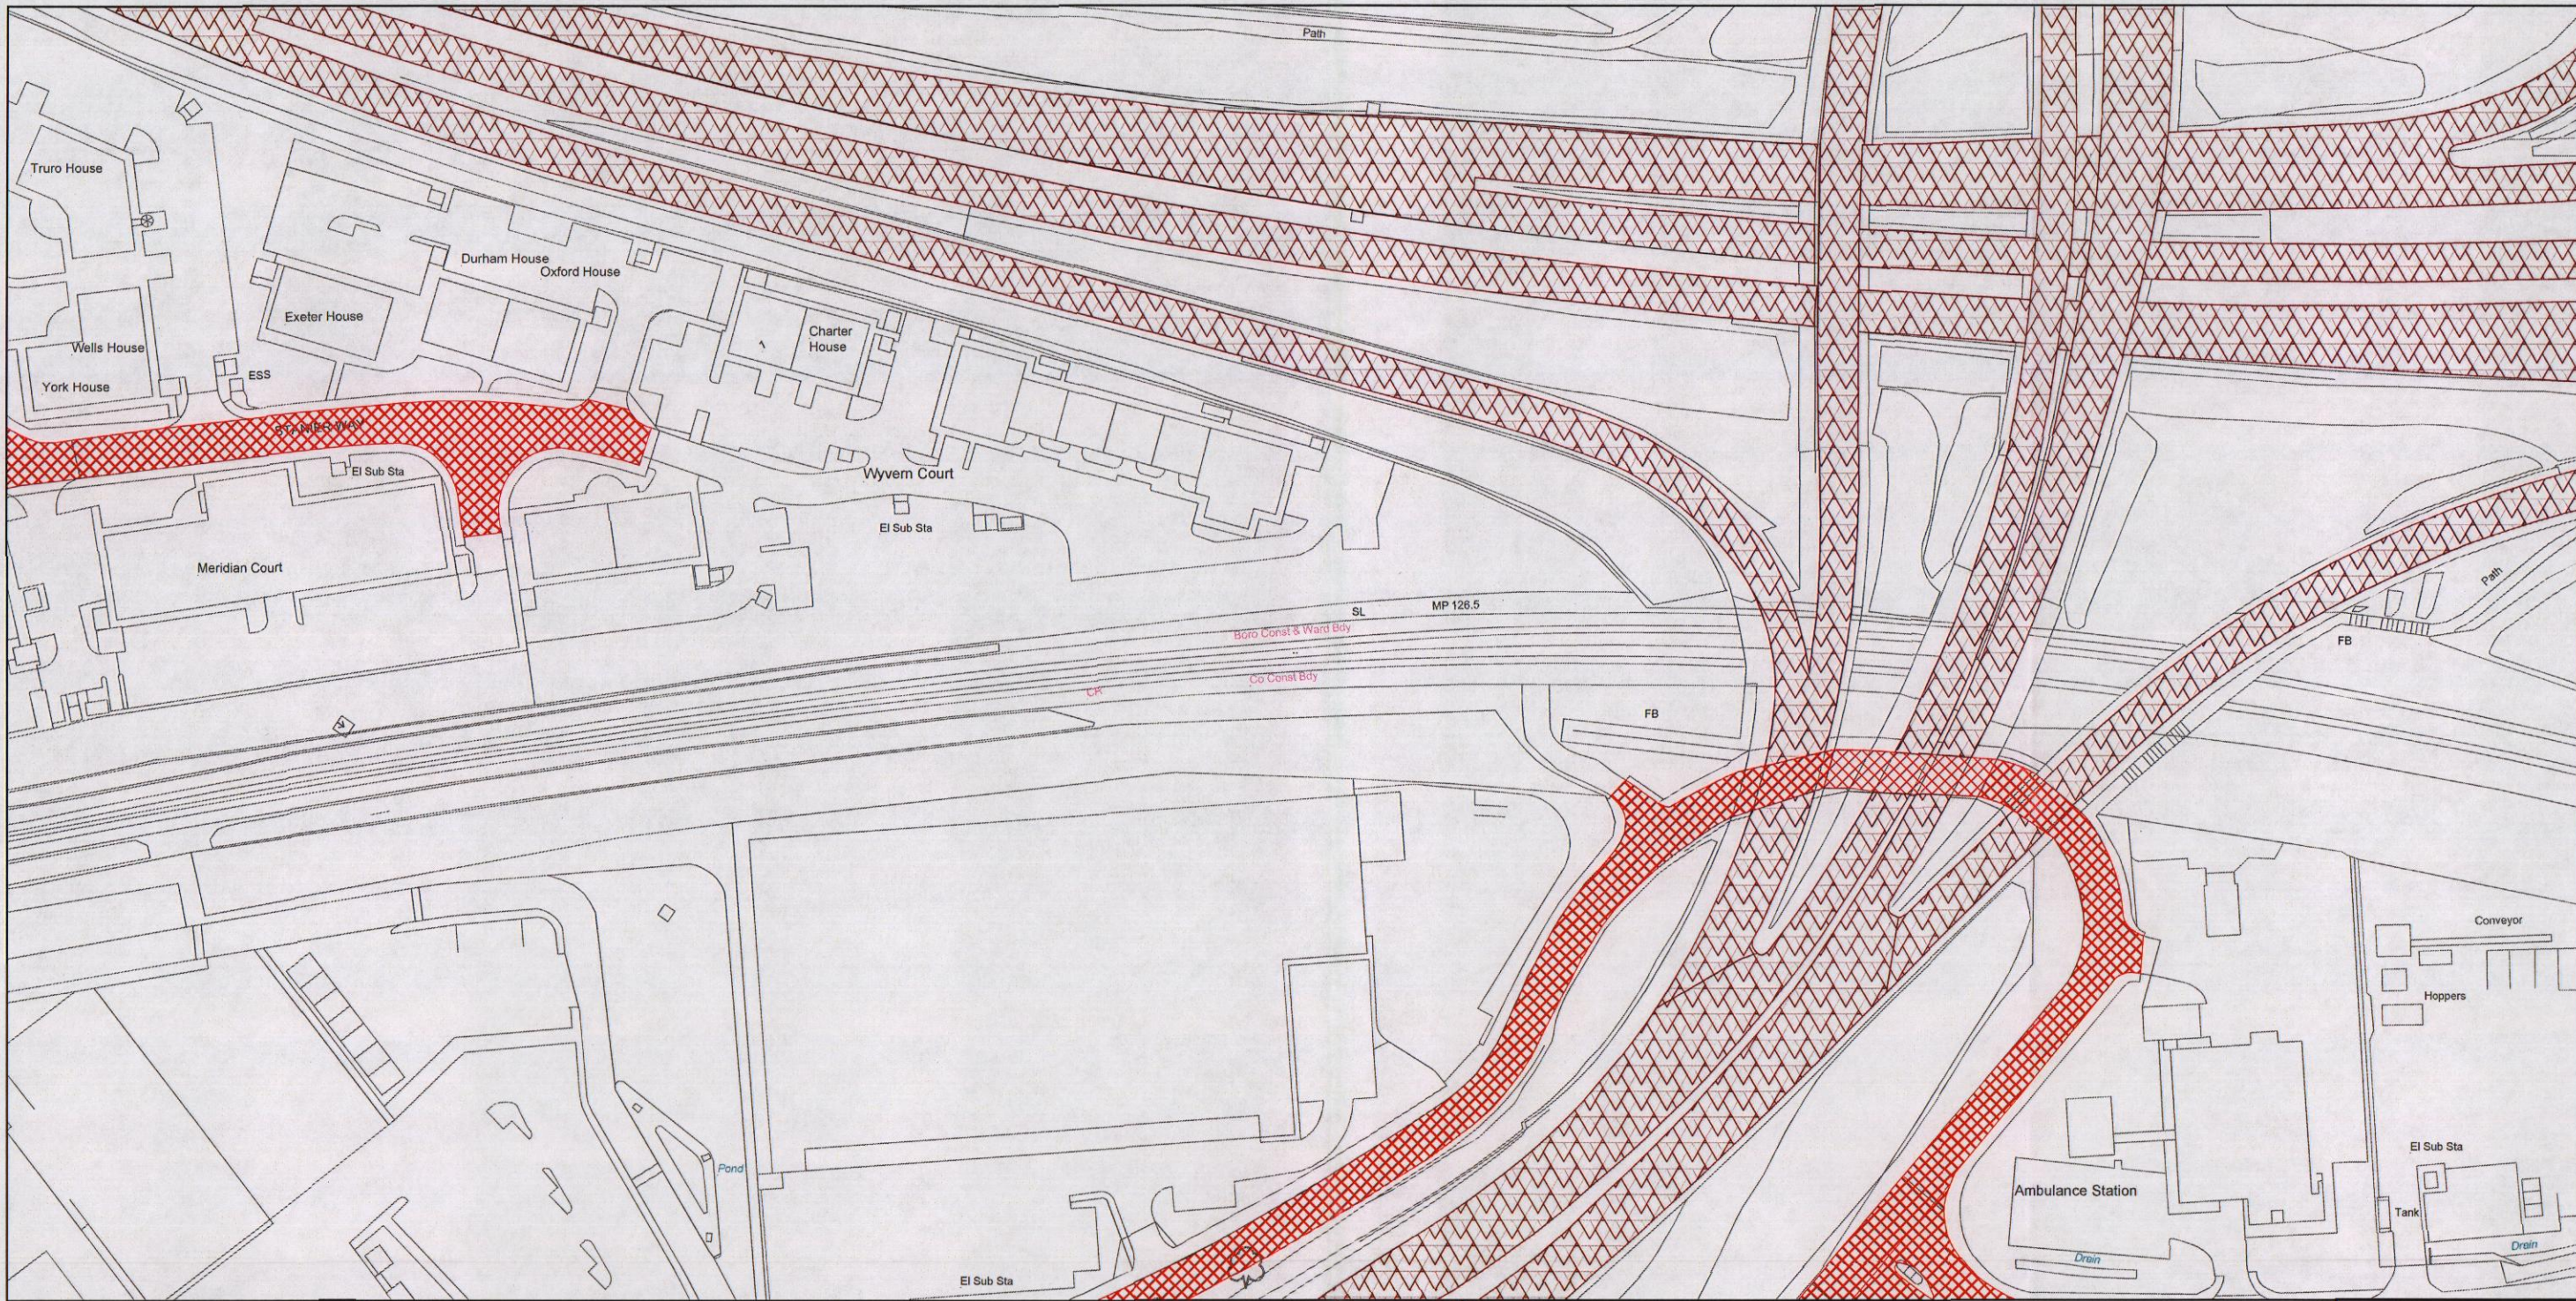

Drawing Title:
Derby City Council
Prohibition and Restriction of Waiting
Principal Order



Area Code:
 S 26

Effective Date:
 25th May 2026

Revision Number:
 1

Map Scale on A3:
 1:1250

Department:
Traffic and Transportation



Telephone Number: (01332) 293111



Ordnance Survey

© Crown Copyright and Database Rights
 Ordnance Survey 2026.

Licence Number: 100024913

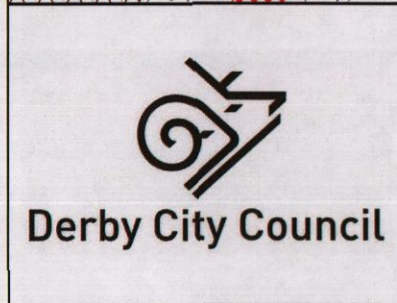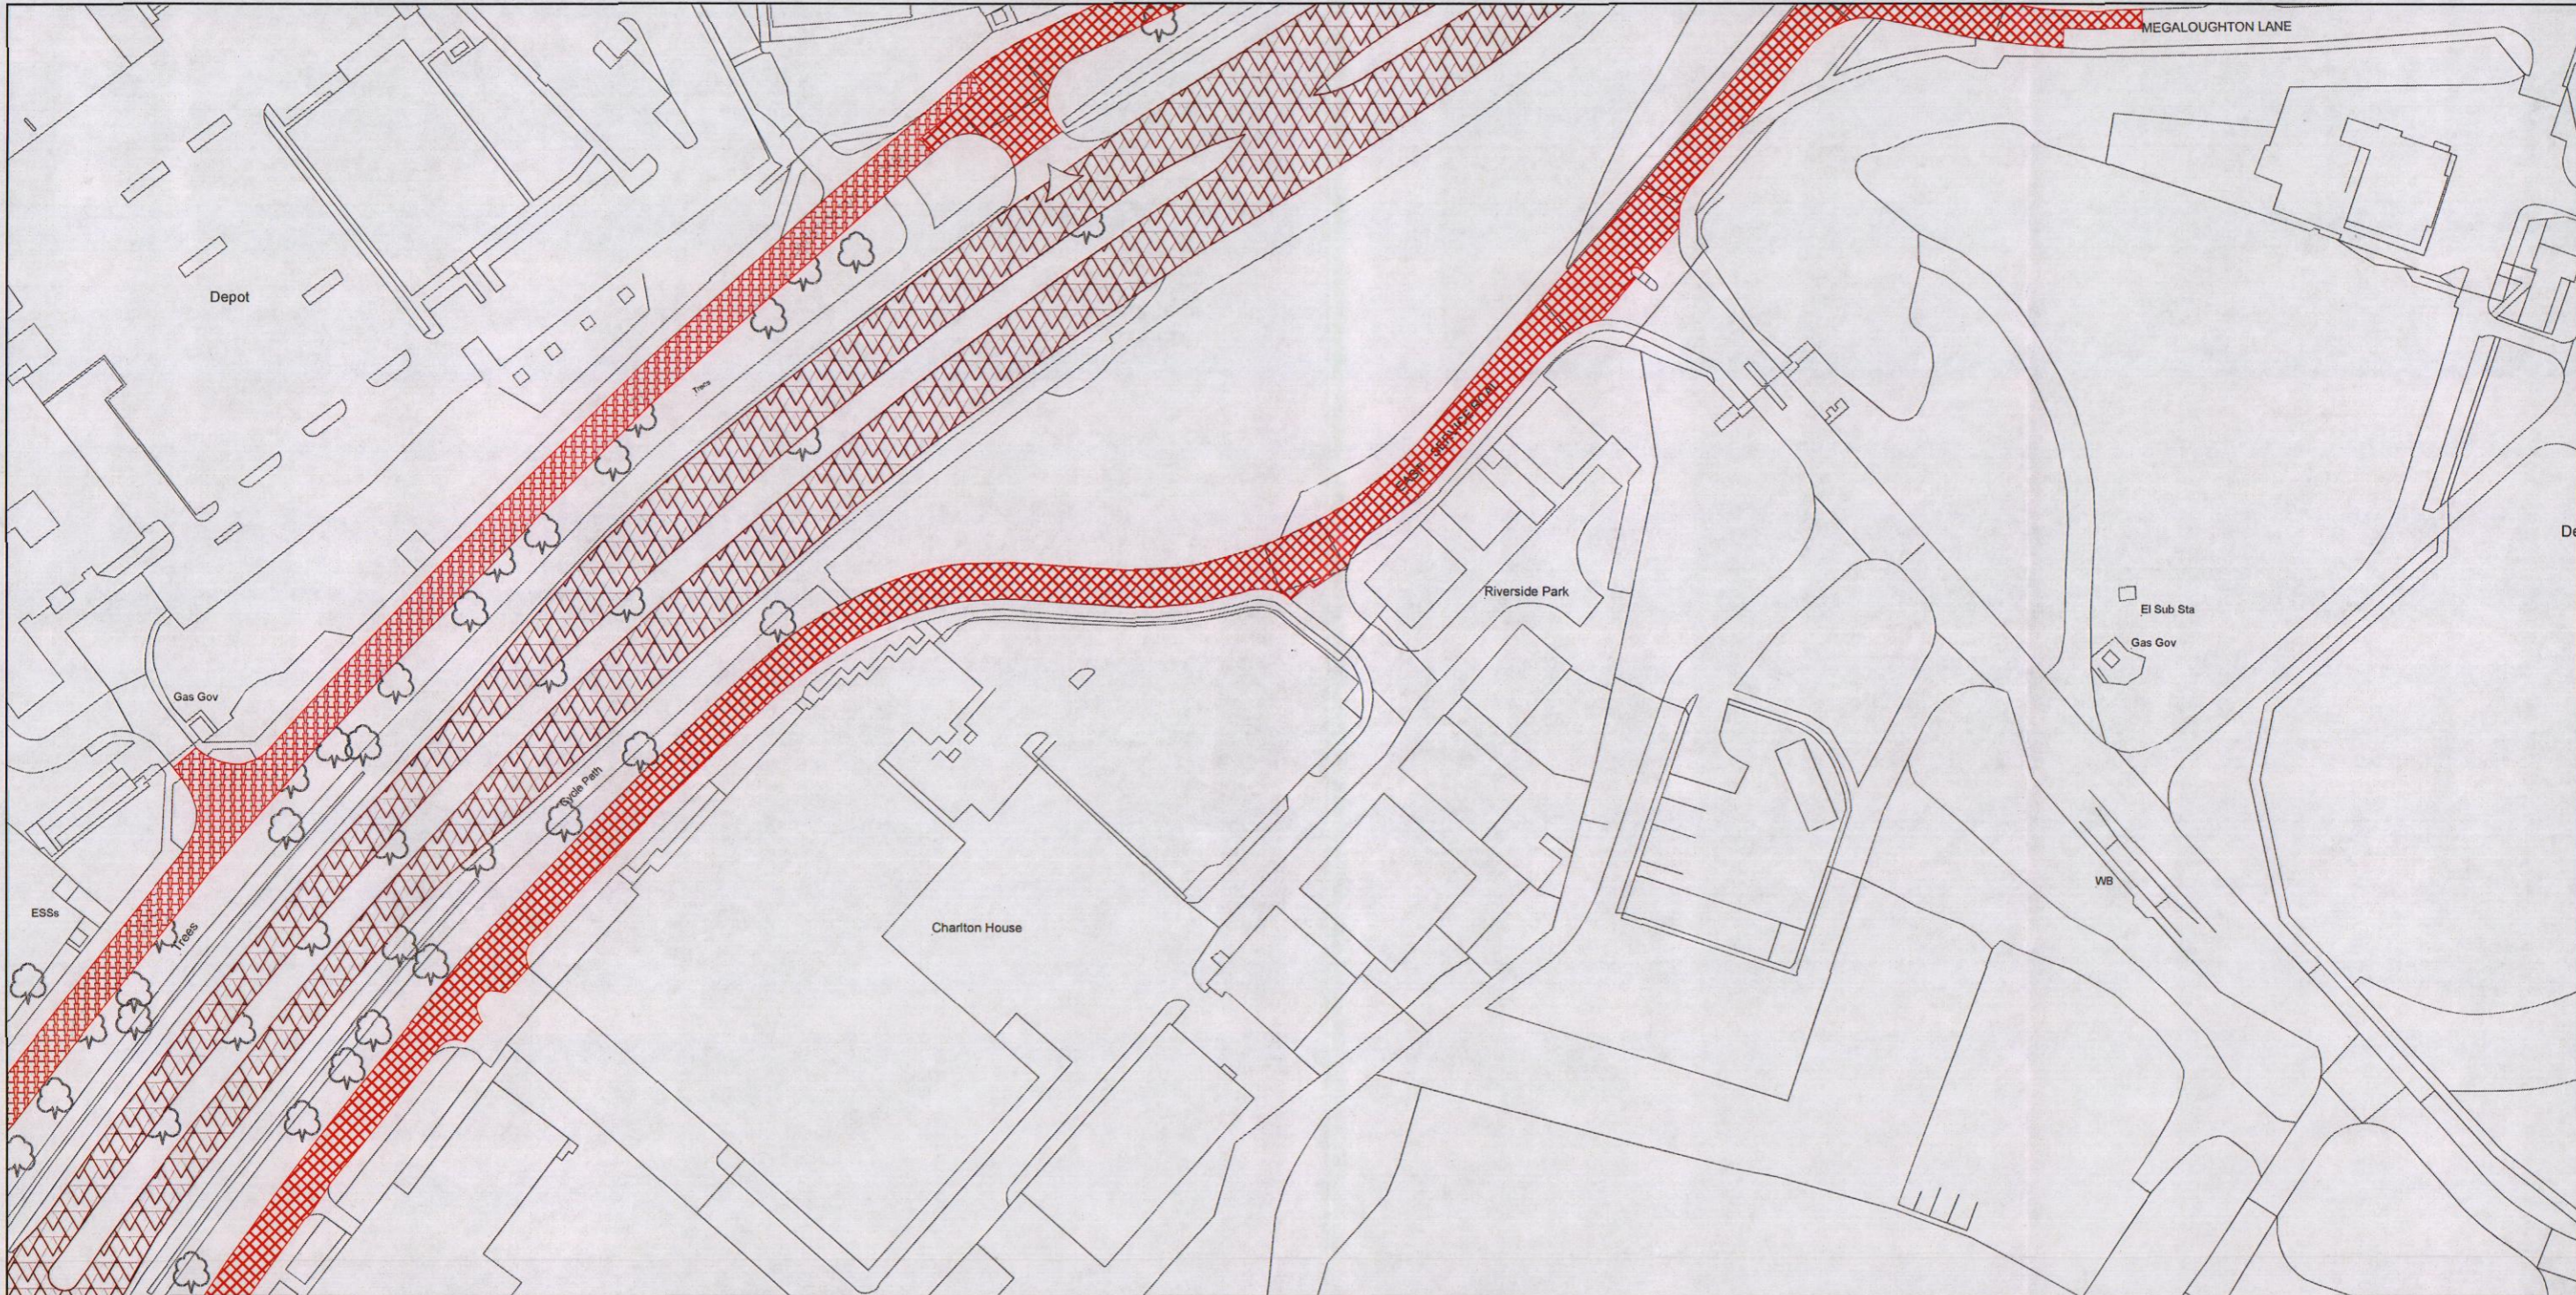

Drawing Title:
Derby City Council
Prohibition and Restriction of Waiting
Principal Order

Area Code:
 S 27

Effective Date:
 25th May 2026

Revision Number:
 1



Map Scale on A3:
 1:1250

Department:
Traffic and Transportation

Telephone Number: (01332) 293111

Ordnance Survey

© Crown Copyright and Database Rights
 Ordnance Survey 2026.

Licence Number: 100024913