

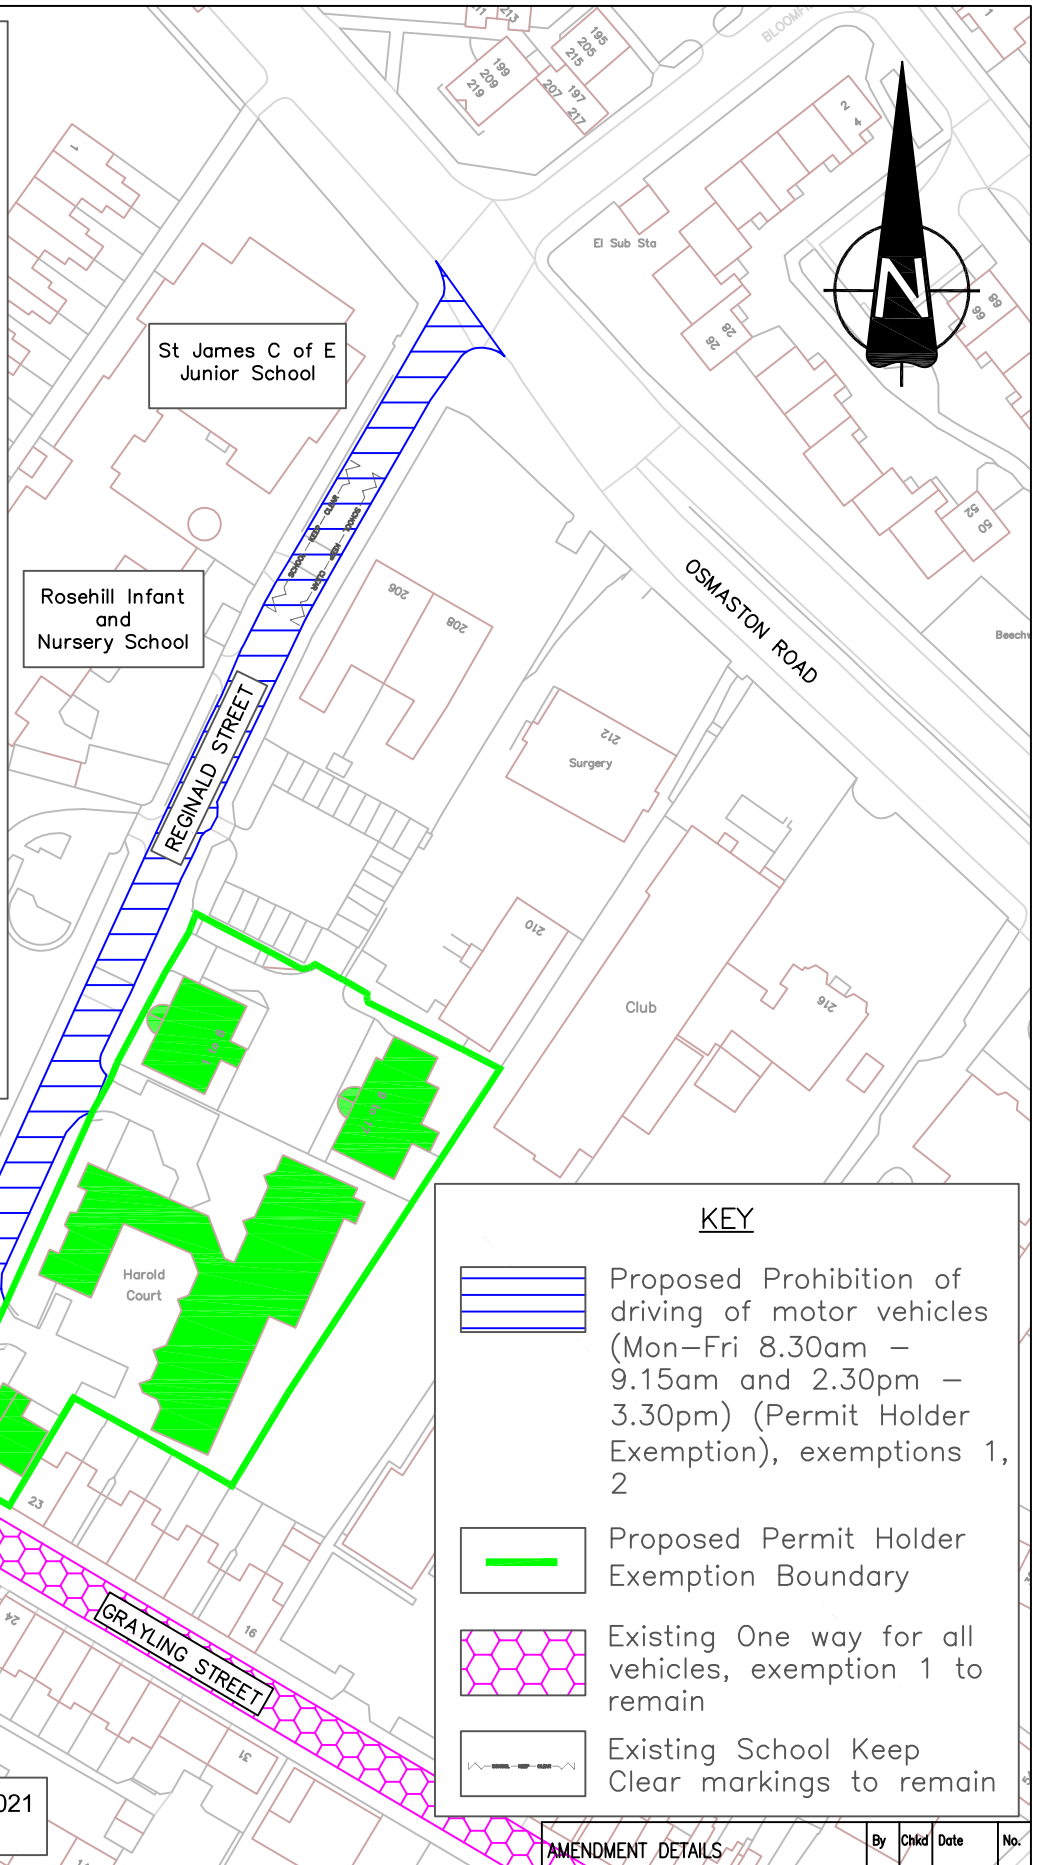
# PEDESTRIAN and CYCLE ZONE



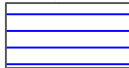
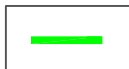
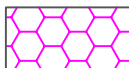

**Mon - Fri**  
**8.30 - 9.15 am**  
**2.30 - 3.30 pm**

**Except**  
**permit**  
**holders** **SH09**

Example of signing for  
the proposed restriction




### KEY

-  Proposed Prohibition of driving of motor vehicles (Mon–Fri 8.30am – 9.15am and 2.30pm – 3.30pm) (Permit Holder Exemption), exemptions 1, 2
-  Proposed Permit Holder Exemption Boundary
-  Existing One way for all vehicles, exemption 1 to remain
-  Existing School Keep Clear markings to remain

© Crown copyright and database rights 2021  
Ordnance Survey 100024913

### AMENDMENT DETAILS

 Derby City Council	COMMUNITIES AND PLACE DIRECTORATE Strategic Director for Communities and Place Rachel North The Council House Corporation Street Derby DE1 2FS Tel (01332) 293111	PROJECT TITLE				DRAWN	CHECKED	APPROVED	SCALE
		ATF St James' C of E Junior School and Rosehill Infant and Nursery School				NM			
		DRAWING TITLE				Date	Date	Date	
		Reginald Street School Safe Haven Zone				ORIGINAL DRAWING SIZE 297 x 210 (A4)			
						R & C Project Reference No. AT S05			
						Drawing Number ATS05_01			