


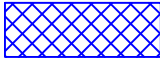


KEY

 Proposed prohibition of driving motor vehicles (except for access).
(See S1)


 Proposed No Waiting (At Any Time).

 Existing prohibition of driving motor vehicles (except for key holder) to be replaced with proposed No Waiting (At Any Time) and existing gate to be removed.



 Existing prohibition of driving motor vehicles (except for key holders) to remain.

 Existing No Waiting (At Any Time) to remain.

 New 12ft field gate proposed.

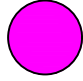 Proposed location of new retractable bollard.

SITE LOCATION

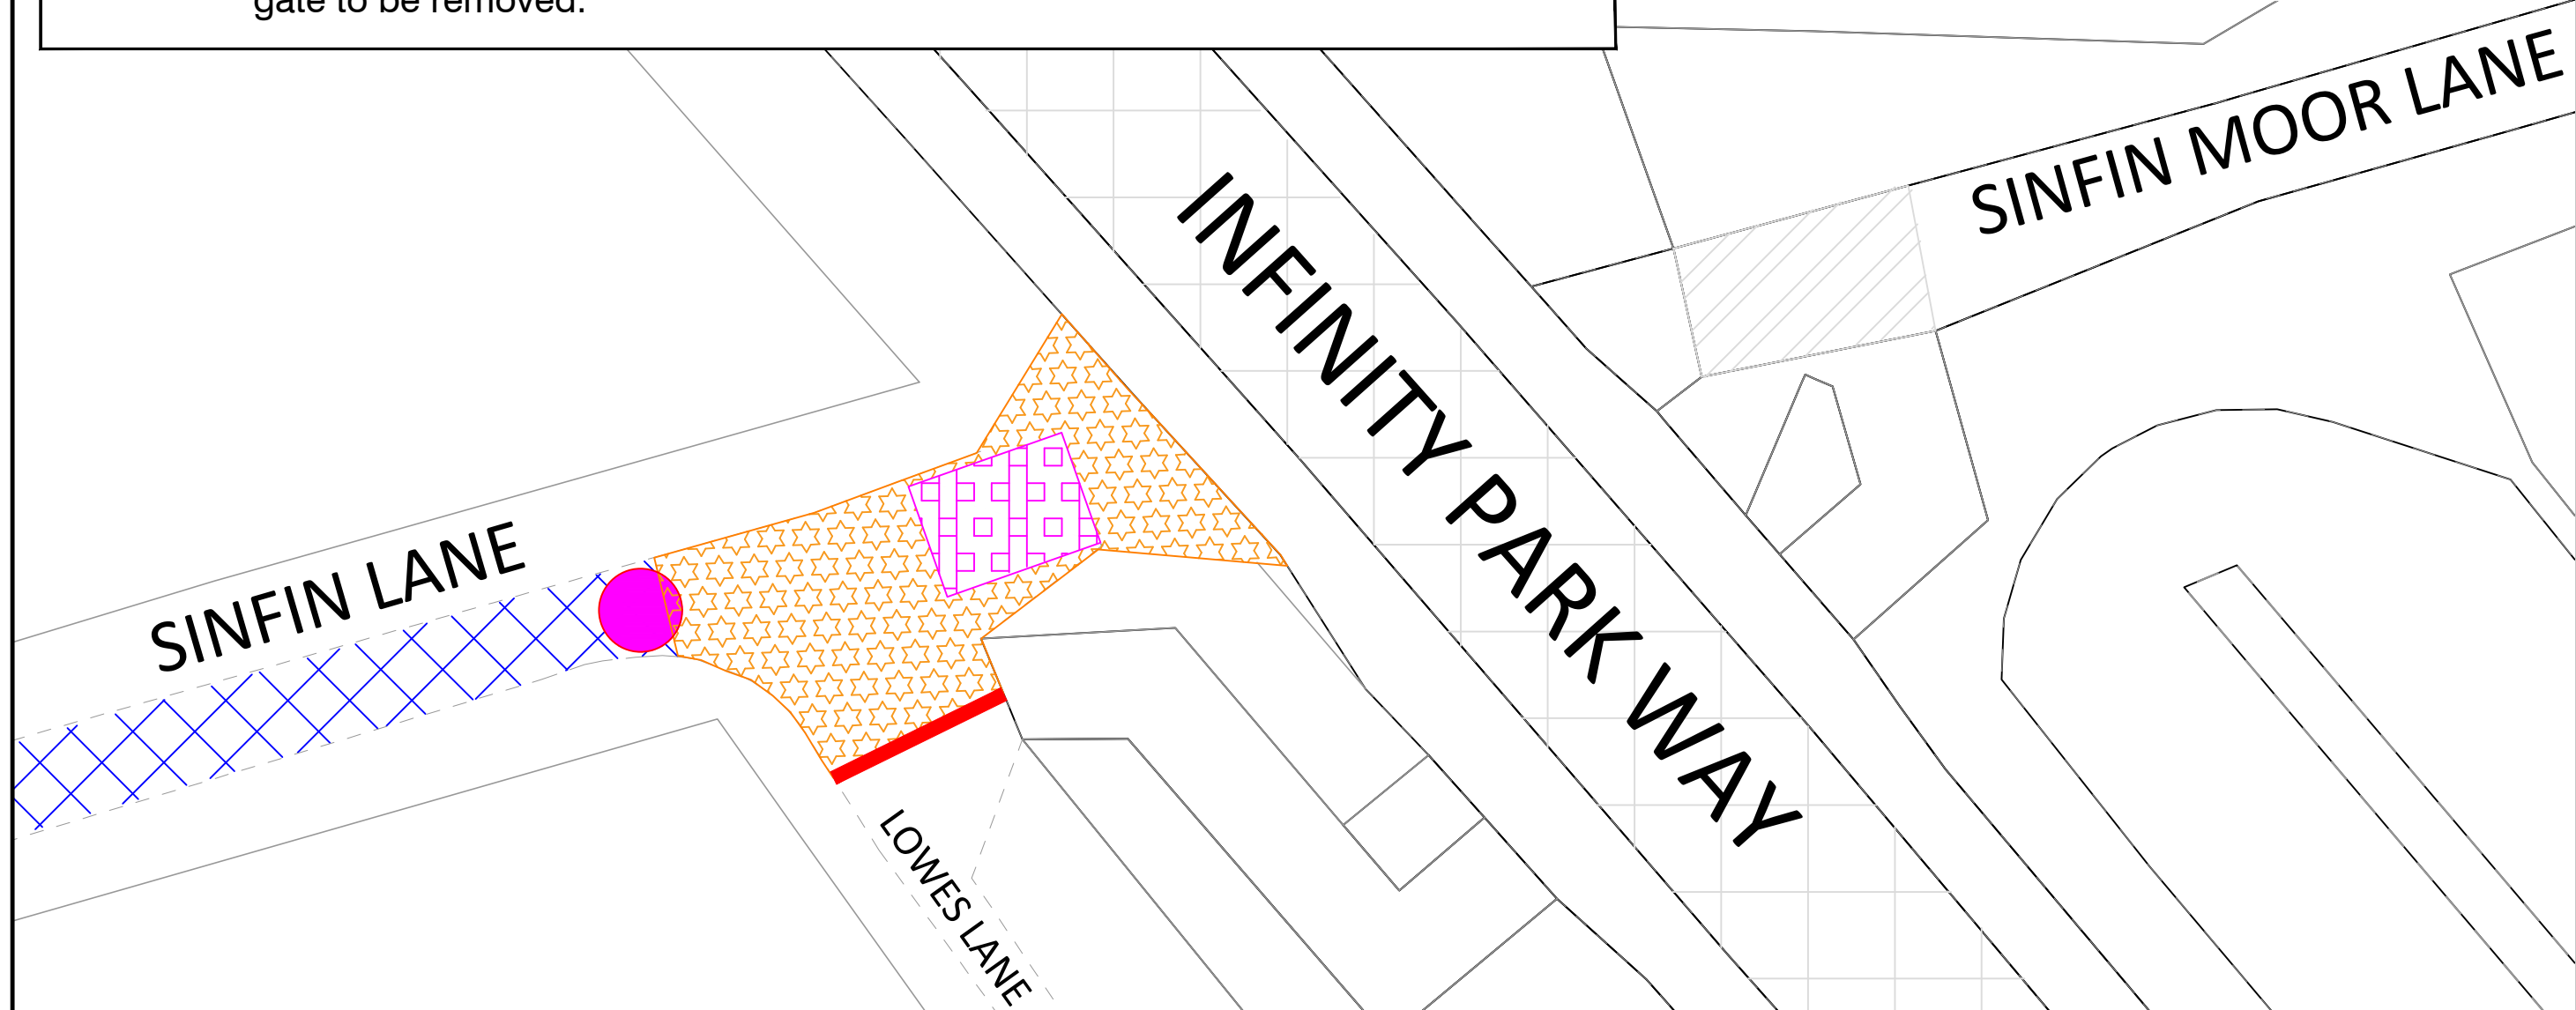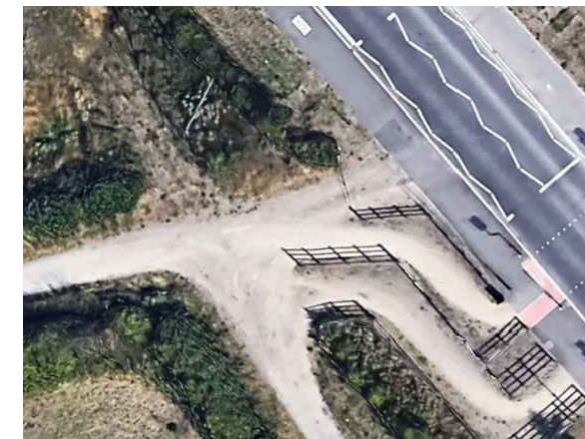

PLACE DIRECTORATE
The Council House
Corporation Street
Derby DE1 2FS
Tel (01332) 293111

PROJECT TITLE
SOUTHERN DERBYSHIRE
GROWTH ZONE
TRAFFIC REGULATIONS

DRAWING TITLE
SINFIN LANE TRO

DRAWN BY DJ	CHECKED BY ABC	APPROVED BY ABC	SCALE NTS
Date MAR 26	Date MMM YY	Date MMM YY	
ORIGINAL DRAWING SIZE 420 x 297 (A3)			
Project Reference Number	SDGZ/SL-TRO/01		
Drawing Number	SL-TRO/01		