



KEY

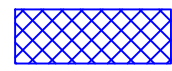


Proposed prohibition of driving motor vehicles (except for access).

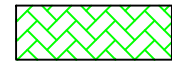

Existing prohibition of driving order (1997) to be revoked.




Existing gate to be retained - see P1.

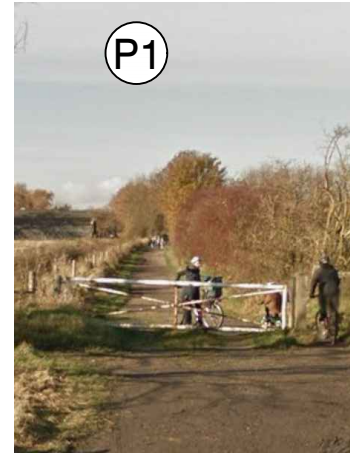

© Aerial photography copyright of Geoperspectives

© Crown copyright and database rights 2024 Ordnance Survey 100024913

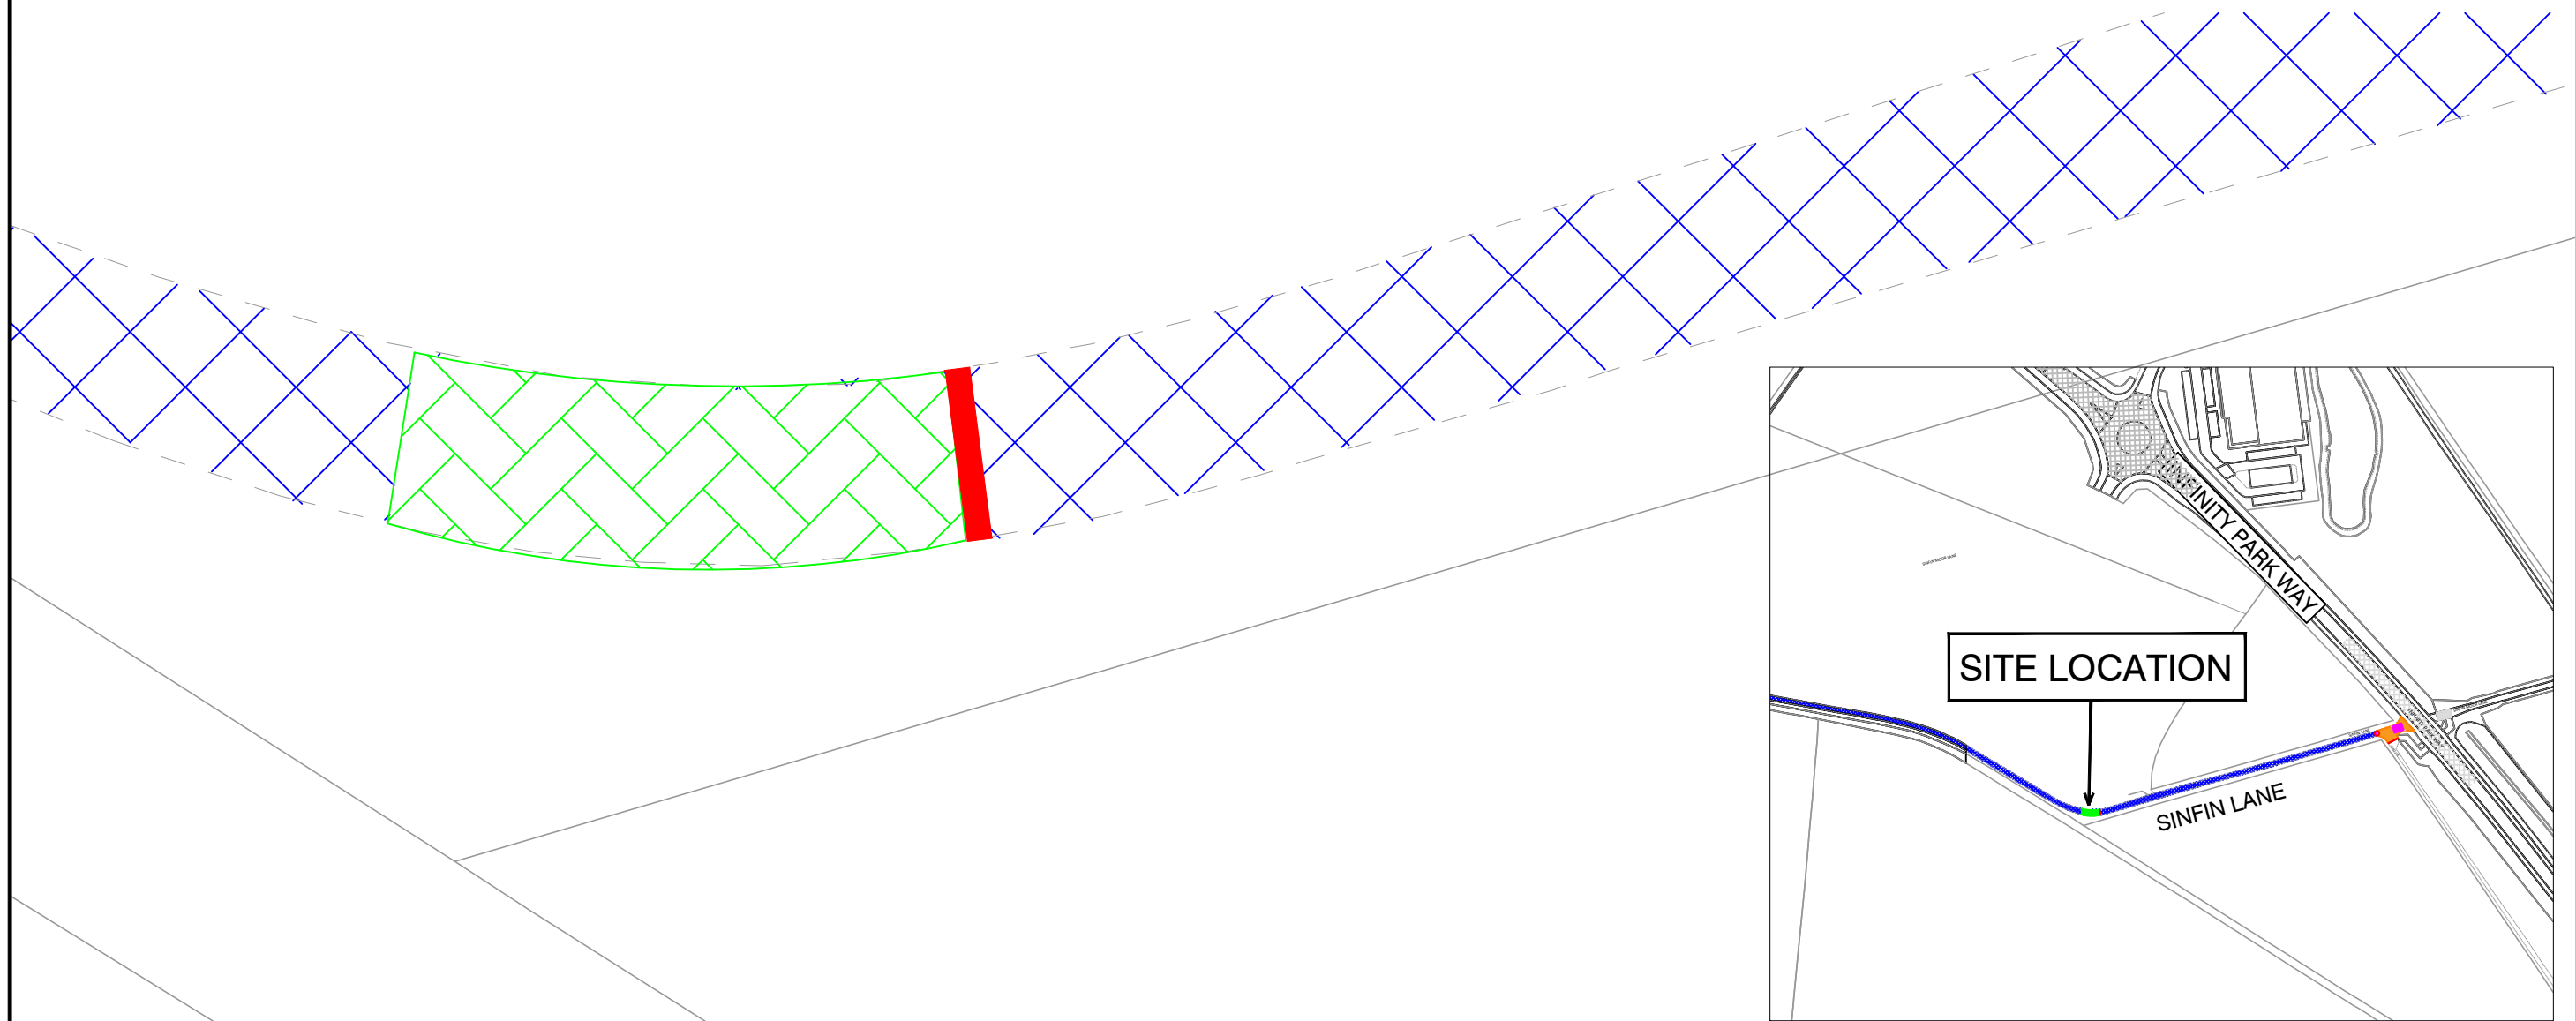

PLACE DIRECTORATE
Acting Strategic Director for Place
Sam Dennis
The Council House
Corporation Street
Derby DE1 2FS
Tel (01332) 293111

PROJECT TITLE
**SOUTHERN DERBYSHIRE
GROWTH ZONE
TRAFFIC REGULATIONS**

DRAWING TITLE
SINFIN LANE TRO

DRAWN BY DJ	CHECKED BY ABC	APPROVED BY ABC	SCALE NTS
Date MAR 26	Date MMM YY	Date MMM YY	
ORIGINAL DRAWING SIZE 420 x 297 (A3)			
Project Reference Number	SDGZ/SL-TRO/02		
Drawing Number	SL-TRO/02		