


KEY

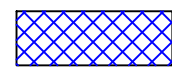


Proposed prohibition of driving motor vehicles (except for access).



Proposed No Waiting (At Any Time).



Existing prohibition of driving order (1997) to be replaced with prohibition of driving motor vehicles (except for access).

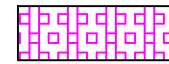


Existing prohibition of driving motor vehicles (except for key holder) to be replaced with proposed prohibition of driving motor vehicles (except for access)



Existing No Waiting (At Any Time) to remain.



Existing prohibition of driving motor vehicles (except for key holders) to remain.

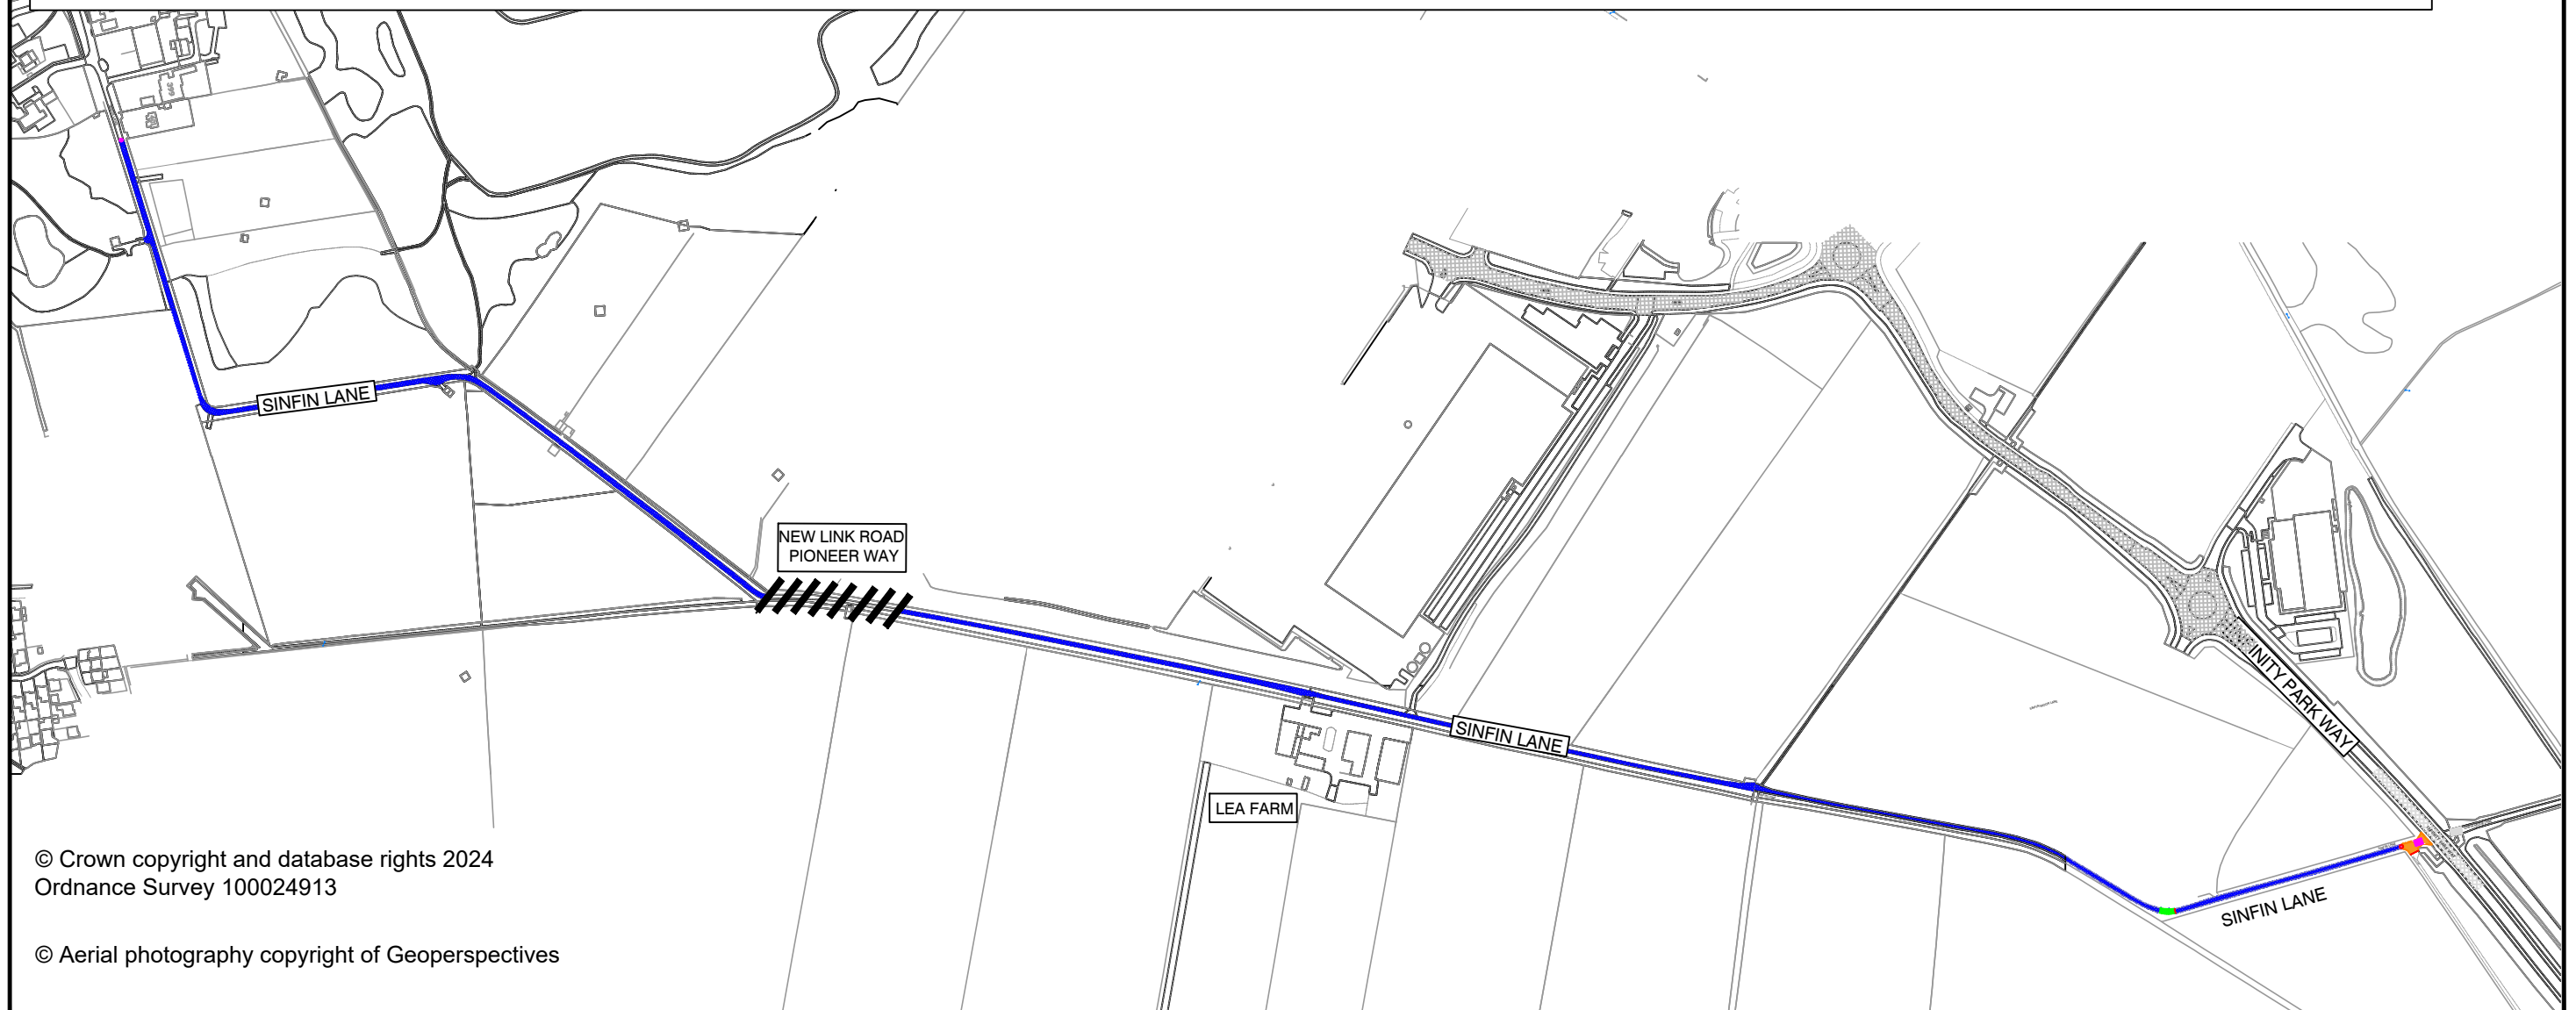

© Crown copyright and database rights 2024
Ordnance Survey 100024913

© Aerial photography copyright of Geoperspectives



Derby City Council

PLACE DIRECTORATE

The Council House
Corporation Street
Derby DE1 2FS
Tel (01332) 293111

PROJECT TITLE

SOUTHERN DERBYSHIRE
GROWTH ZONE
TRAFFIC REGULATIONS

DRAWING TITLE

SINFIN LANE TRO

DRAWN BY	AR	CHECKED BY	ABC	APPROVED BY	ABC	SCALE
Date	APR 2026	Date	MMM YY	Date	MMM YY	SCALE
ORIGINAL DRAWING SIZE 420 x 297 (A3)						
Project Reference Number	SDGZ/SL-TRO 04					
Drawing Number	SL-TRO 04					